






Technical drawings

INTOVIC

Unfinished Oak Victorian 4 Panel




These drawing designs are the registered intellectual property of XL Joinery Limited. Any attempt to share this information by copying and / or distribution of these drawings beyond the intended user may be considered a breach of the protected intellectual property design registration and may result in legal action."

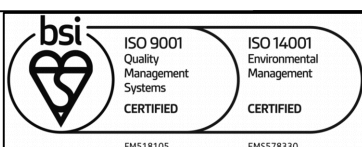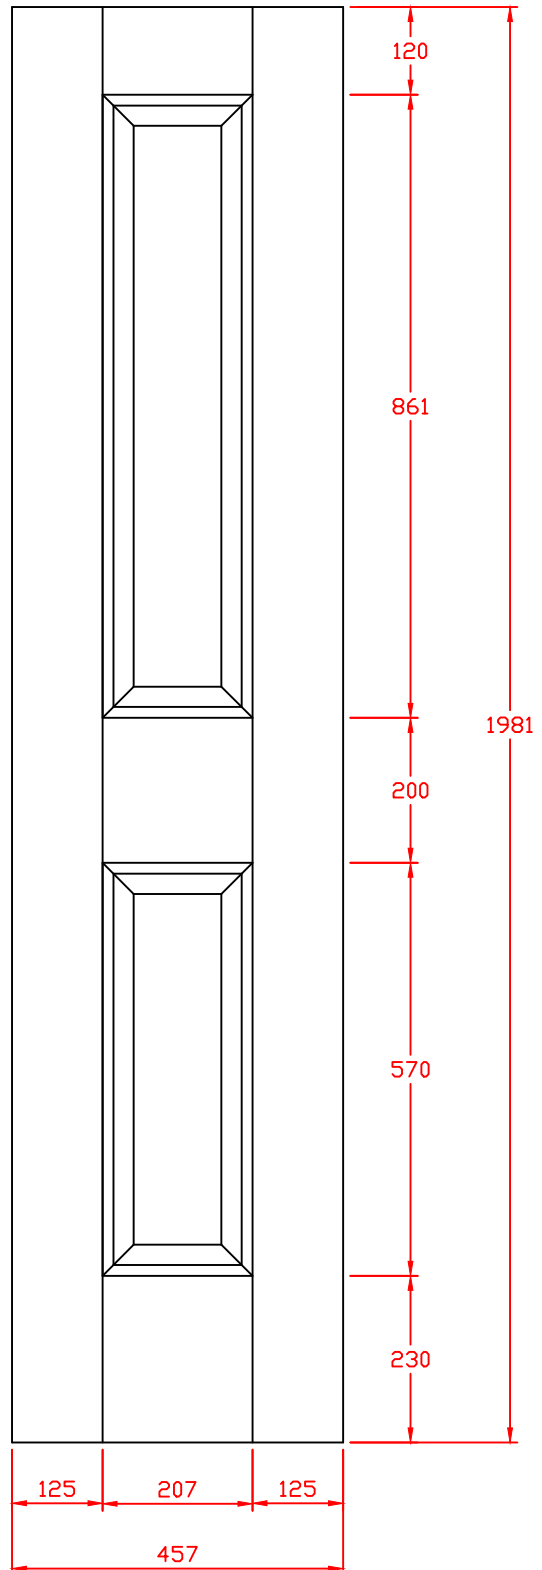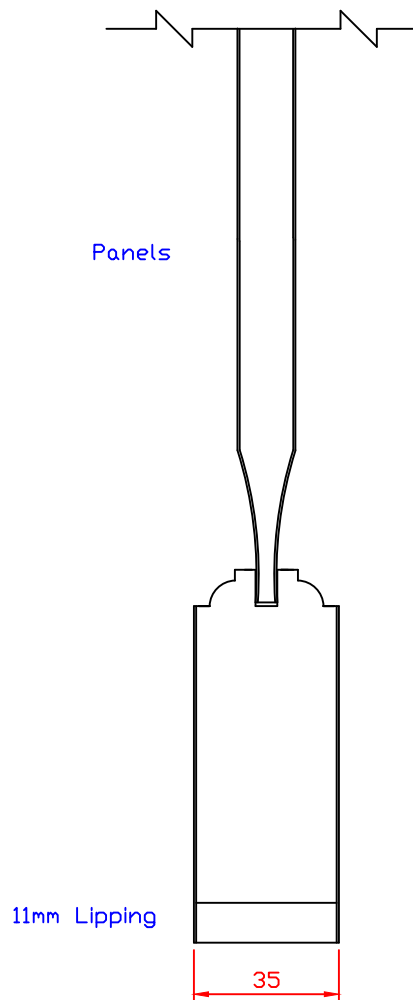

XL Joinery Ltd.
Holden Ing Way, Birstall, West Yorkshire, WF17 9AD
01924 350501 | www.xljoinery.co.uk

TITLE	APPROVED BY	REMARKS	DRAWN BY: Sara Tweddle
INTDOVIC18 Oak Internal Victorian 2 Panel Door 1981 x 457 x 35mm			SCALE:
			DRAWING NO:
			CHECK BY:
			DATE ISSUED: 13/11/24
			Revision 2




These drawing designs are the registered intellectual property of XL Joinery Limited. Any attempt to share this information by copying and / or distribution of these drawings beyond the intended user may be considered a breach of the protected intellectual property design registration and may result in legal action."

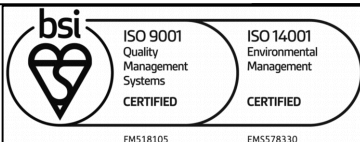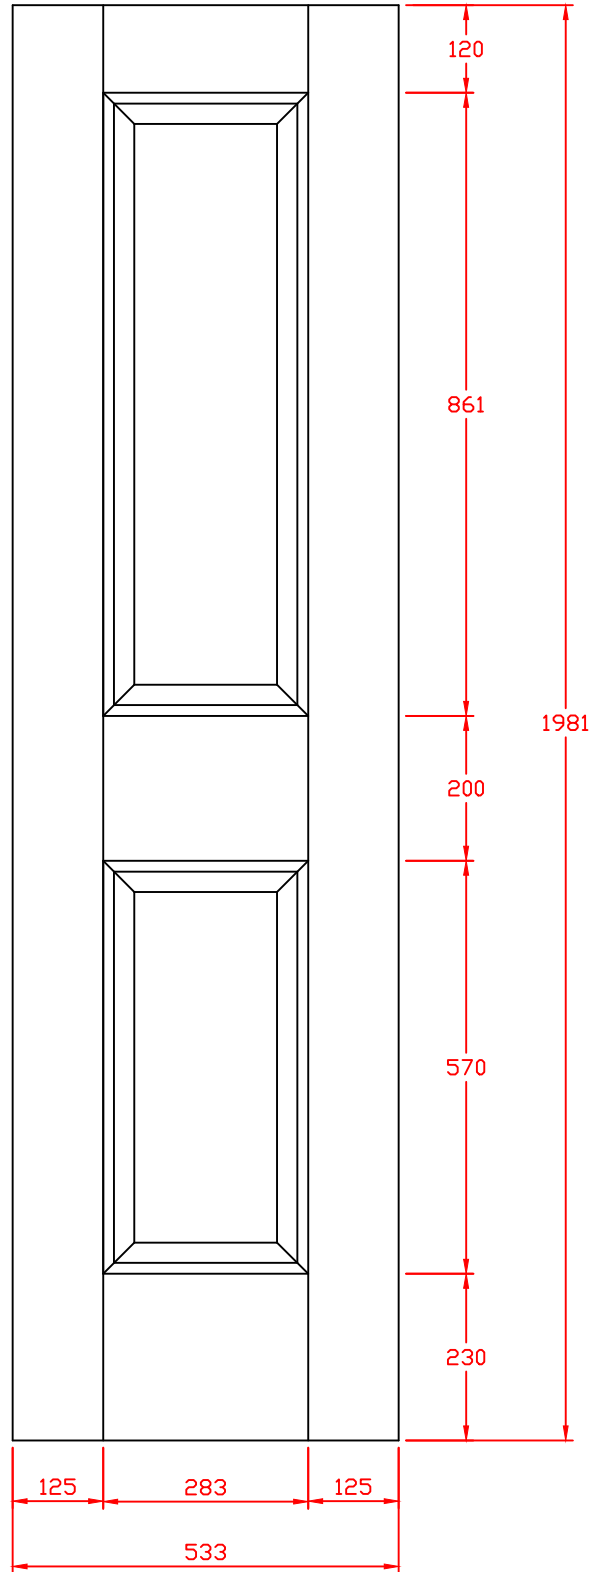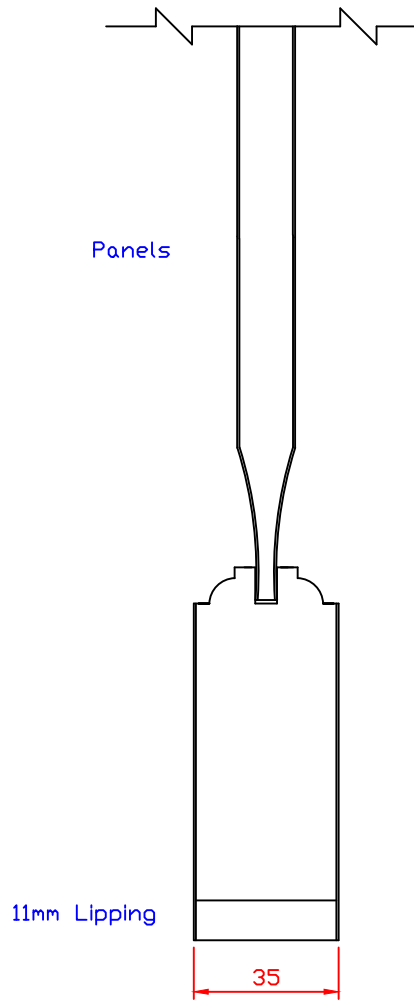

XL Joinery Ltd.
Holden Ing Way, Birstall, West Yorkshire, WF17 9AD
01924 350501 | www.xljoinery.co.uk

TITLE	APPROVED BY	REMARKS	DRAWN BY: Sara Tweddle
INTOVIC21 Oak Internal Victorian 4 Panel Door 1981 x 533 x 35mm			SCALE:
			DRAWING NO:
			CHECK BY:
			DATE ISSUED: 13/11/24
			Revision 2




These drawing designs are the registered intellectual property of XL Joinery Limited. Any attempt to share this information by copying and / or distribution of these drawings beyond the intended user may be considered a breach of the protected intellectual property design registration and may result in legal action."

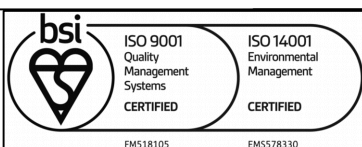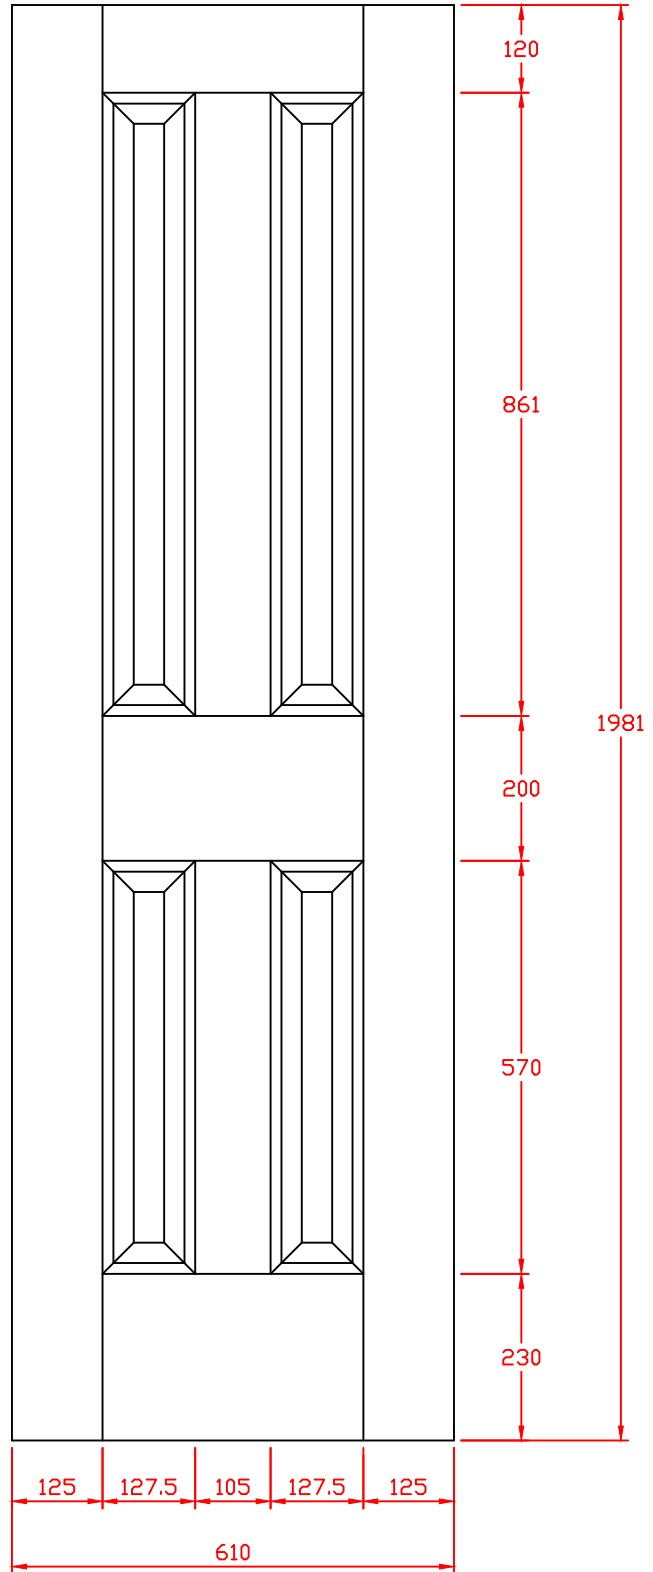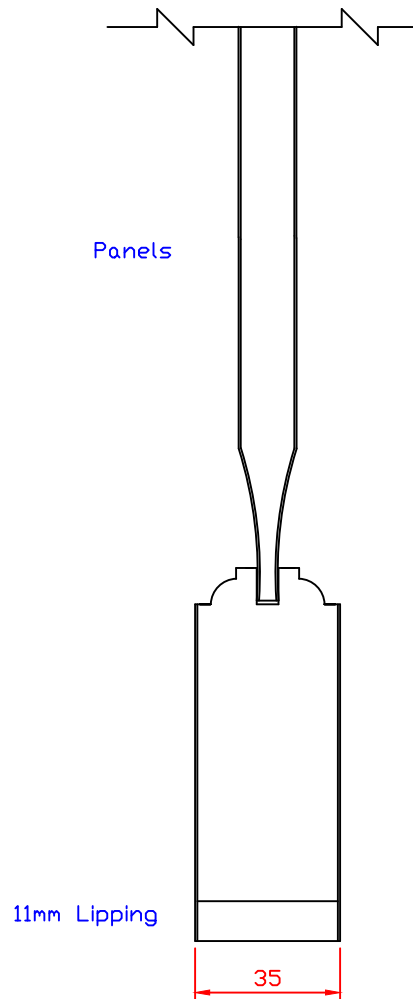

XL Joinery Ltd.
Holden Ing Way, Birstall, West Yorkshire, WF17 9AD
01924 350501 | www.xljoinery.co.uk

TITLE	APPROVED BY	REMARKS	DRAWN BY: Sara Tweddle
INTDOVIC24 Oak Internal Victorian 4 Panel Door 1981 x 610 x 35mm			SCALE:
			DRAWING NO:
			CHECK BY:
			DATE ISSUED: 13/11/24
			Revision 2



These drawing designs are the registered intellectual property of XL Joinery Limited. Any attempt to share this information by copying and / or distribution of these drawings beyond the intended user may be considered a breach of the protected intellectual property design registration and may result in legal action."

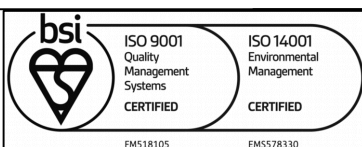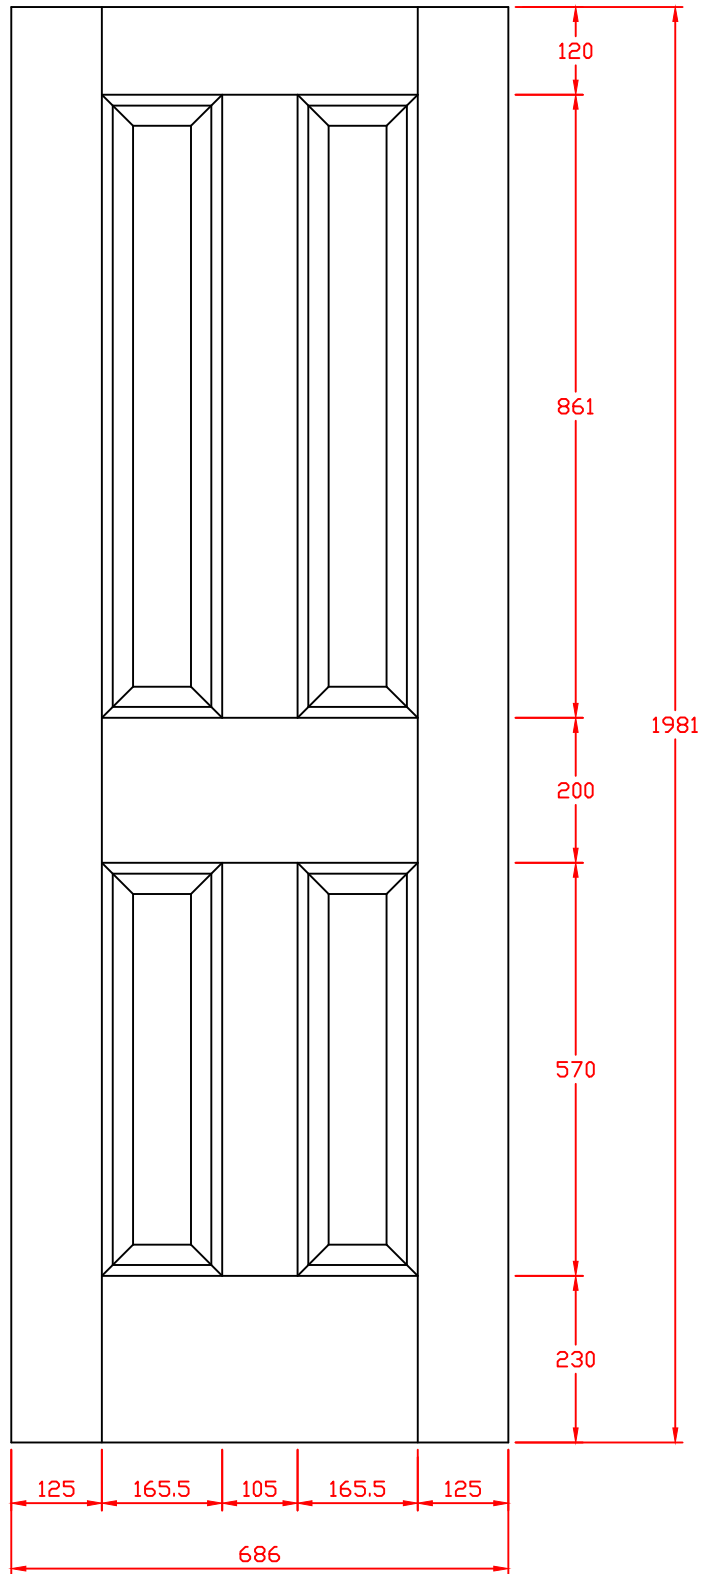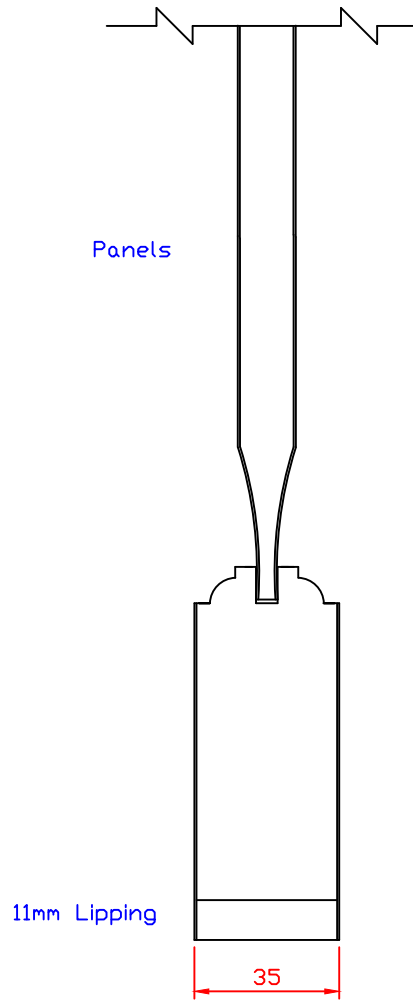

XL Joinery Ltd.
Holden Ing Way, Birstall, West Yorkshire, WF17 9AD
01924 350501 | www.xljoinery.co.uk

TITLE	APPROVED BY	REMARKS	DRAWN BY: Sara Tweddle
INTOVIC27 Oak Internal Victorian 4 Panel 1981 x 686 x 35mm			SCALE:
			DRAWING NO:
			CHECK BY:
			DATE ISSUED: 13/11/24
			Revision 2




These drawing designs are the registered intellectual property of XL Joinery Limited. Any attempt to share this information by copying and / or distribution of these drawings beyond the intended user may be considered a breach of the protected intellectual property design registration and may result in legal action."

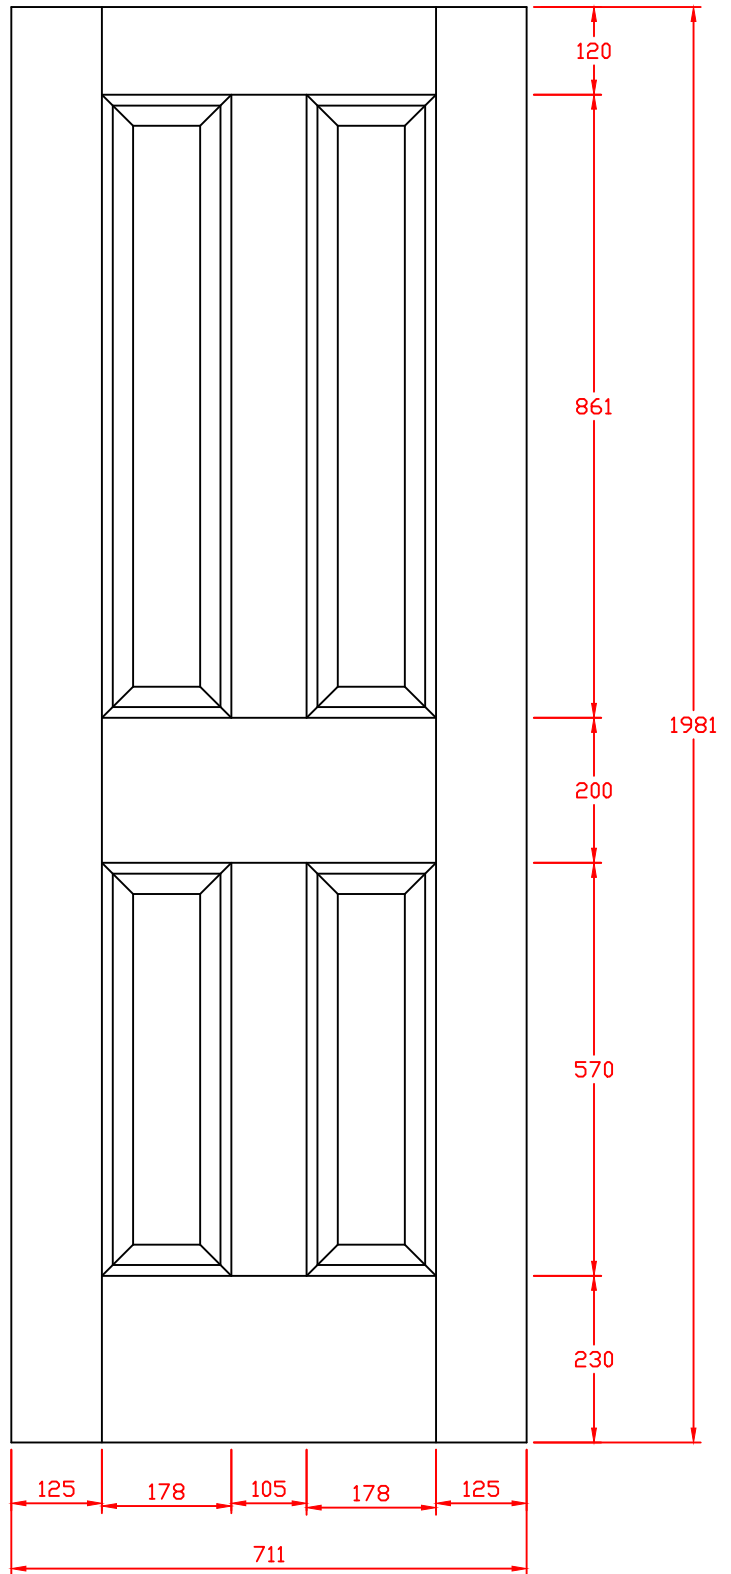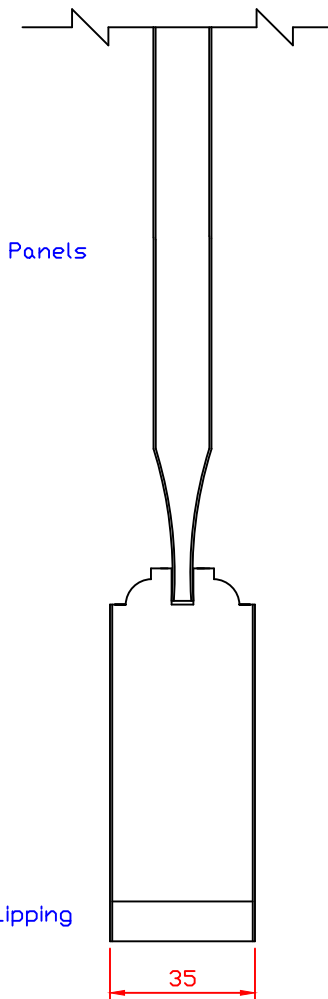

XL Joinery Ltd.
Holden Ing Way, Birstall, West Yorkshire, WF17 9AD
01924 350501 | www.xljoinery.co.uk

TITLE	APPROVED BY	REMARKS	DRAWN BY: Sara Tweddle
INTOVIC28 Oak Internal Victorian 4 Panel 1981 x 711 x 35mm			SCALE:
			DRAWING NO:
			CHECK BY:
			DATE ISSUED: 13/11/24
			Revision 2



These drawing designs are the registered intellectual property of XL Joinery Limited. Any attempt to share this information by copying and / or distribution of these drawings beyond the intended user may be considered a breach of the protected intellectual property design registration and may result in legal action."

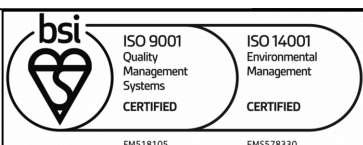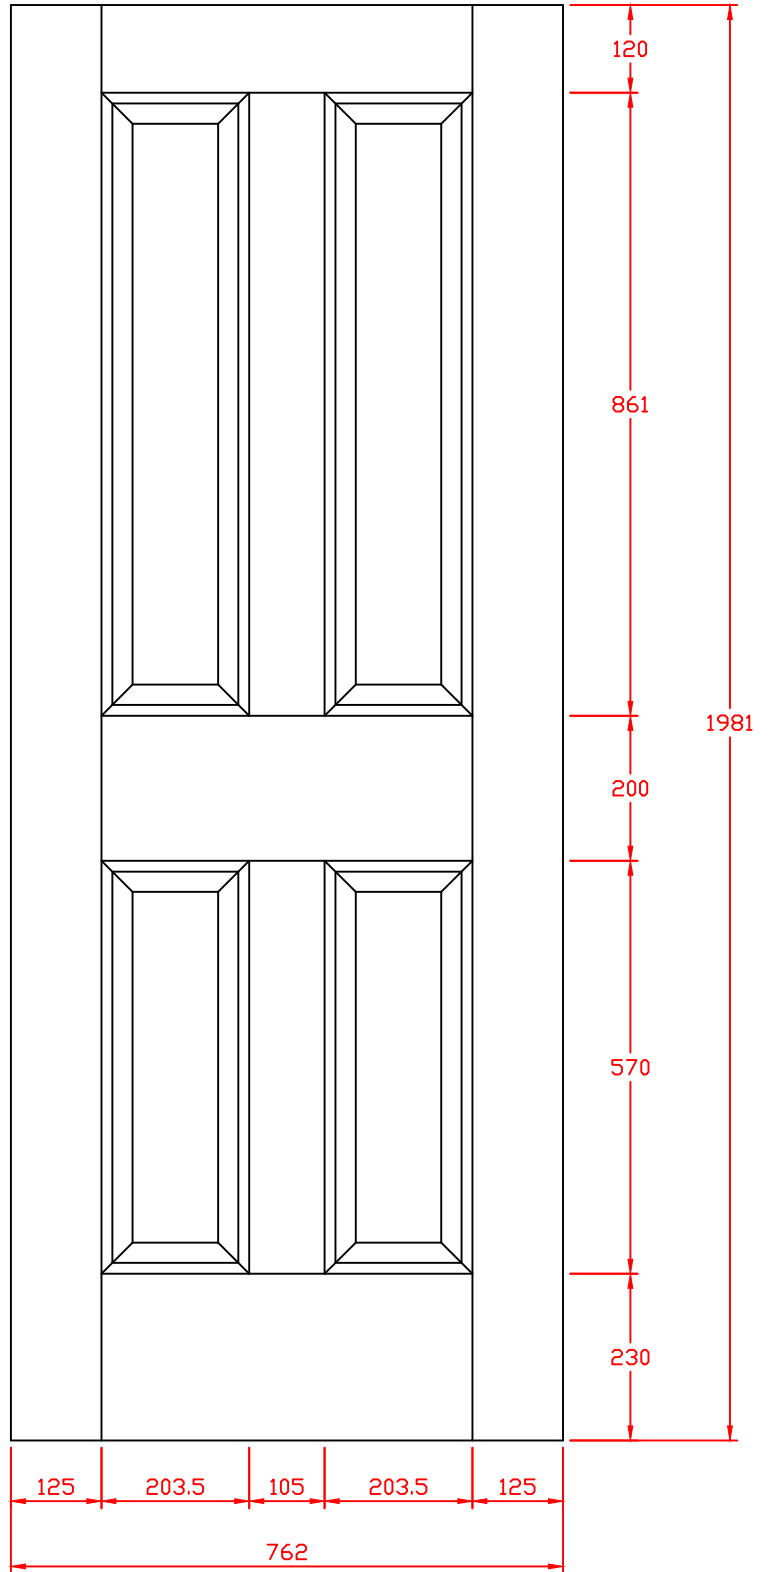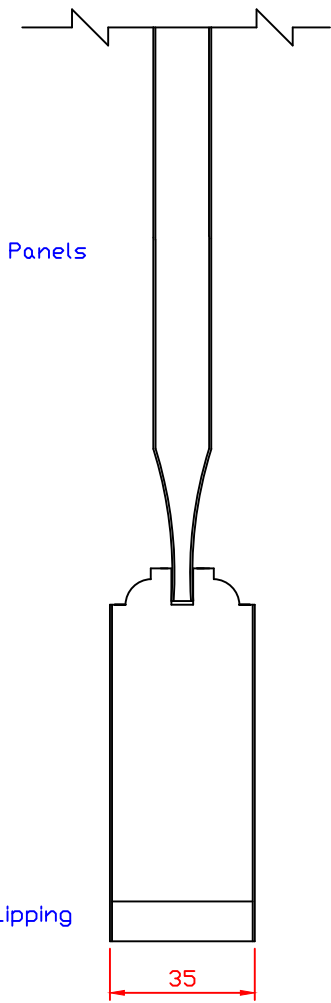

XL Joinery Ltd.
Holden Ing Way, Birstall, West Yorkshire, WF17 9AD
01924 350501 | www.xljoinery.co.uk


TITLE	APPROVED BY	REMARKS	DRAWN BY: Sara Tweddle
INTOVIC30 Oak Internal Victorian 4 Panel 1981 x 762 x 35mm			SCALE:
			DRAWING NO:
			CHECK BY:
			DATE ISSUED: 13/11/24
			Revision 2

These drawing designs are the registered intellectual property of XL Joinery Limited. Any attempt to share this information by copying and / or distribution of these drawings beyond the intended user may be considered a breach of the protected intellectual property design registration and may result in legal action."

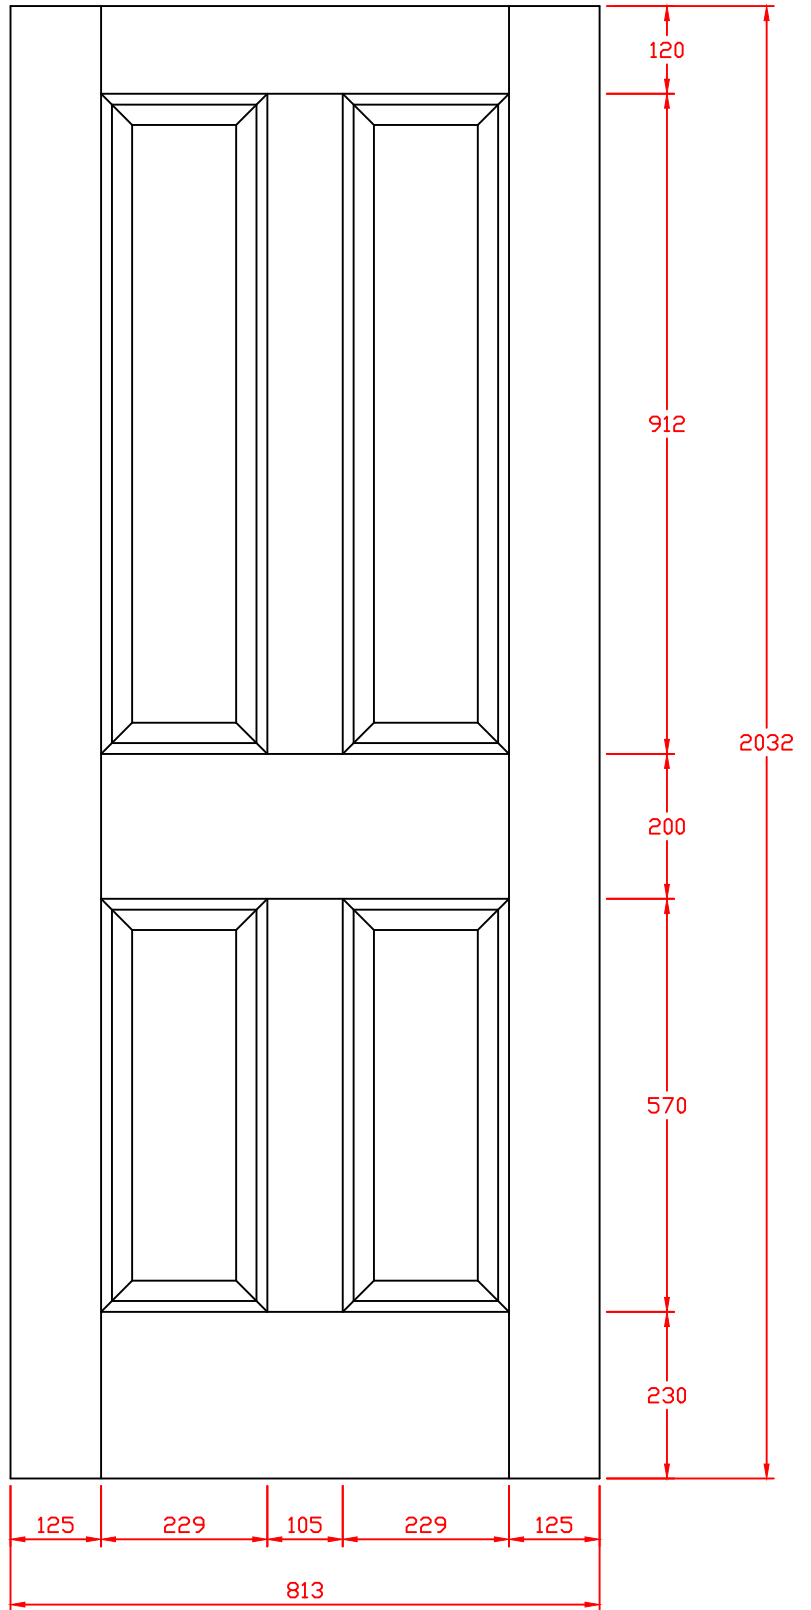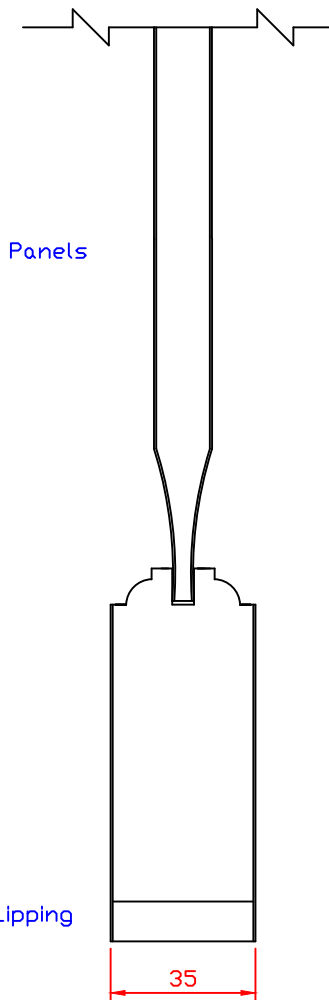

Panels




11mm Lipping

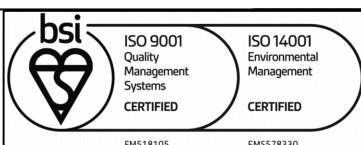

XL Joinery Ltd.
Holden Ing Way, Birstall, West Yorkshire, WF17 9AD
01924 350501 | www.xljoinery.co.uk

TITLE	APPROVED BY	REMARKS	DRAWN BY: Sara Tweddle
INTOVIC32 Oak Internal Victorian 4 Panel 2032 x 813 x 35mm			SCALE:
			DRAWING NO:
			CHECK BY:
			DATE ISSUED: 10/05/17
			ISSUE



These drawing designs are the registered intellectual property of XL Joinery Limited. Any attempt to share this information by copying and / or distribution of these drawings beyond the intended user may be considered a breach of the protected intellectual property design registration and may result in legal action."

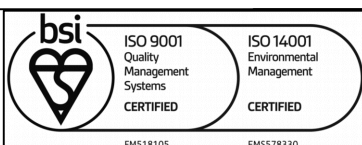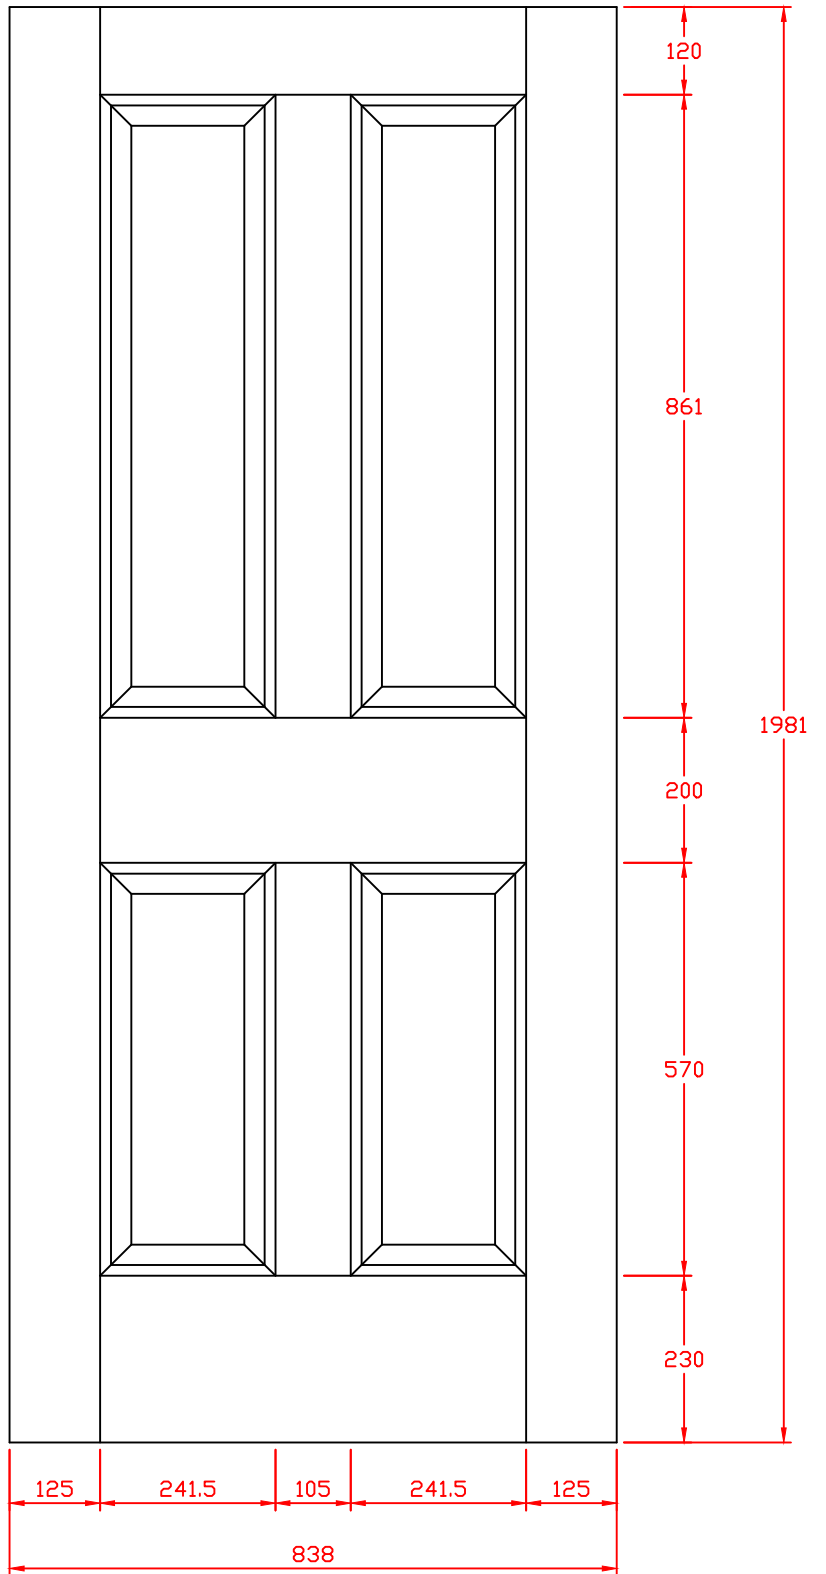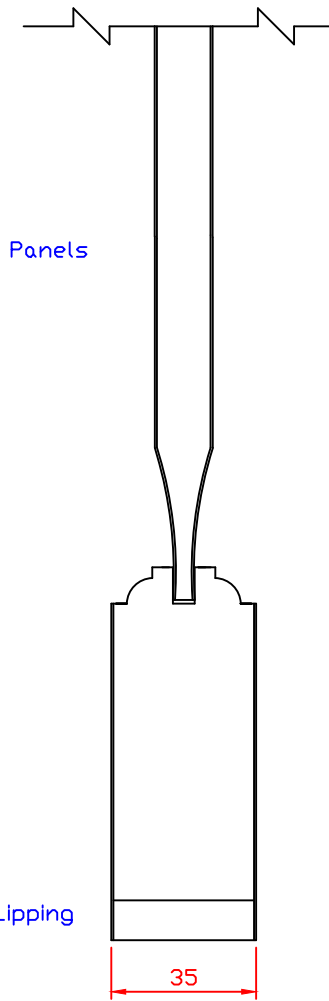

XL Joinery Ltd.
Holden Ing Way, Birstall, West Yorkshire, WF17 9AD
01924 350501 | www.xljoinery.co.uk

TITLE	APPROVED BY	REMARKS	DRAWN BY: Sara Tweddle
INTOVIC33 Oak Internal Victorian 4 Panel 1981 x 838 x 35mm			SCALE:
			DRAWING NO:
			CHECK BY:
			DATE ISSUED: 13/11/24
			Revision 2

These drawing designs are the registered intellectual property of XL Joinery Limited. Any attempt to share this information by copying and / or distribution of these drawings beyond the intended user may be considered a breach of the protected intellectual property design registration and may result in legal action."

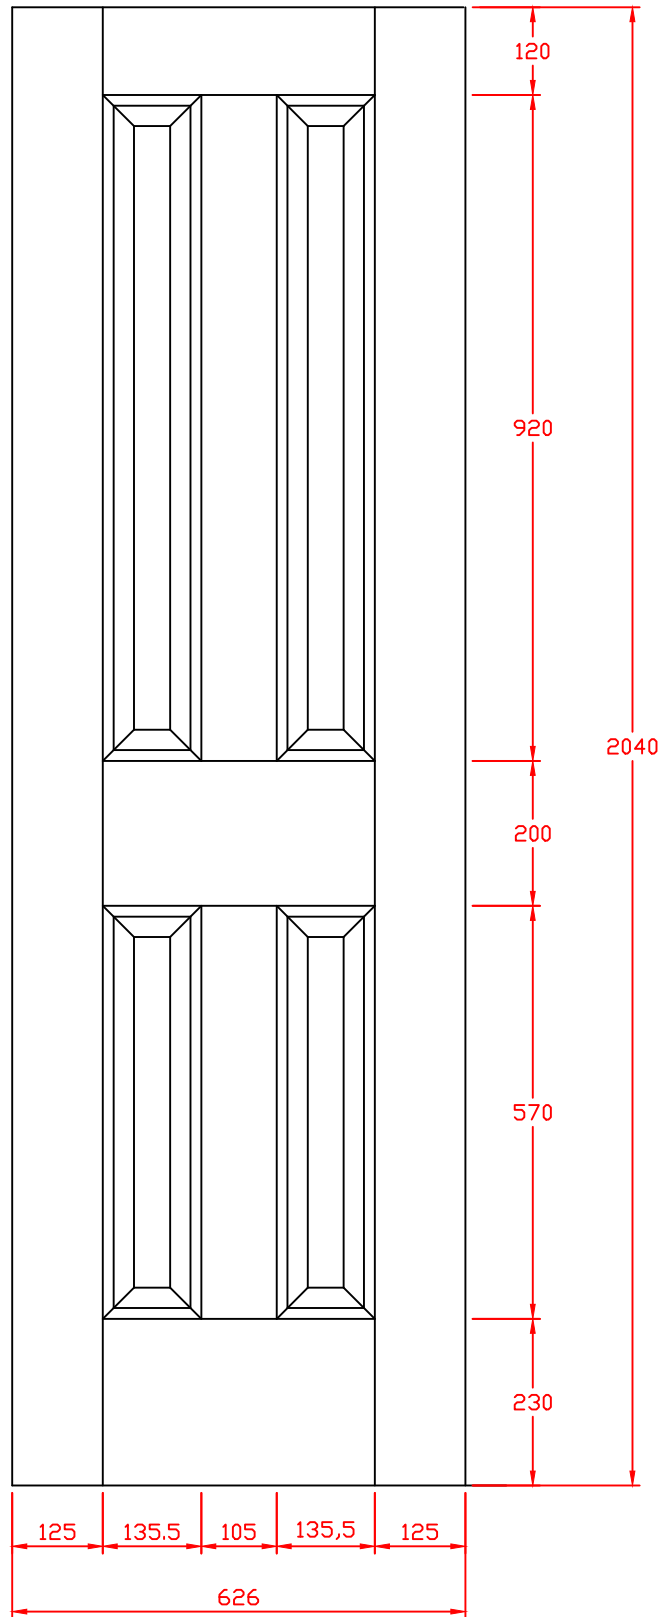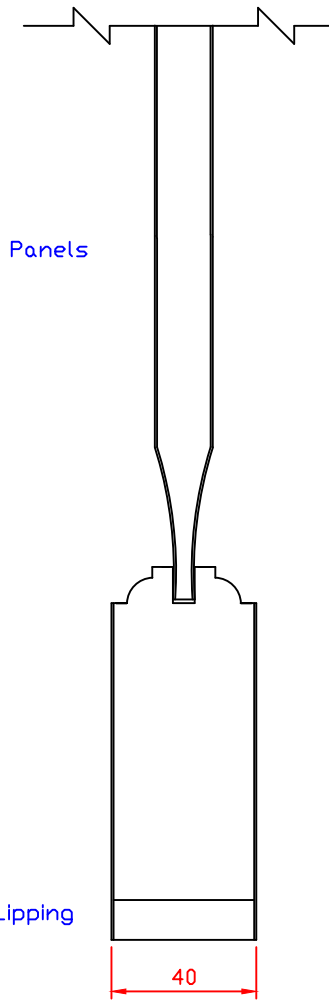



XL Joinery Ltd.
 Holden Ing Way, Birstall, West Yorkshire, WF17 9AD
 01924 350501 | www.xljoinery.co.uk

TITLE	APPROVED BY	REMARKS
INTOVIC626 Oak Internal Victorian 4 Panel 2040 x 626 x 40mm		

DRAWN BY: Sara Tweddle
SCALE:
DRAWING NO:
CHECK BY:
DATE ISSUED: 13/11/24

Revision
2




These drawing designs are the registered intellectual property of XL Joinery Limited. Any attempt to share this information by copying and / or distribution of these drawings beyond the intended user may be considered a breach of the protected intellectual property design registration and may result in legal action."

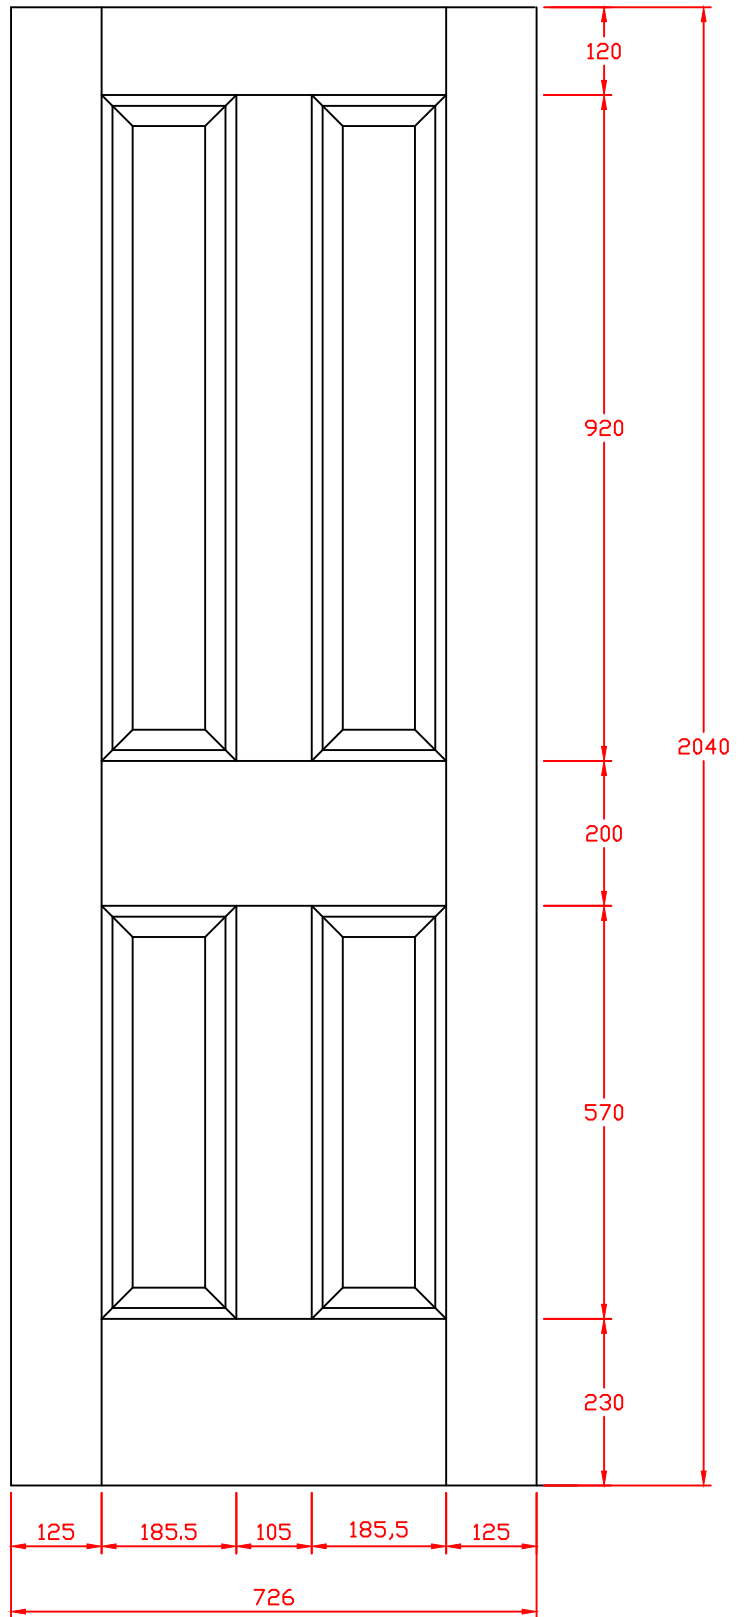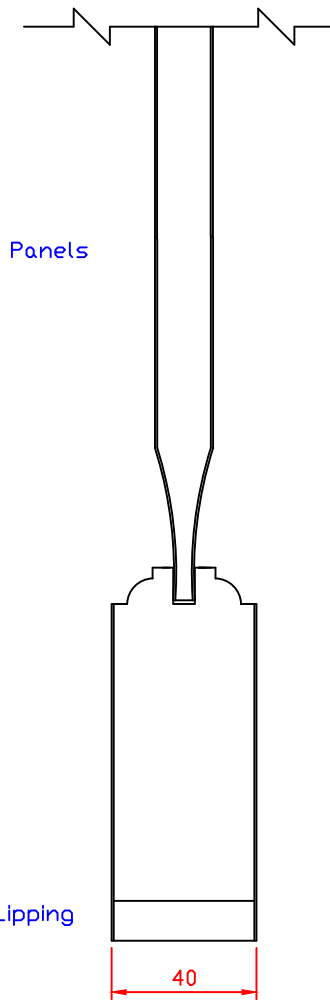

XL Joinery Ltd.
Holden Ing Way, Birstall, West Yorkshire, WF17 9AD
01924 350501 | www.xljoinery.co.uk

TITLE	APPROVED BY	REMARKS	DRAWN BY: Sara Tweddle
INTOVIC726 Oak Internal Victorian 4 Panel 2040 x 726 x 40mm			SCALE:
			DRAWING NO:
			CHECK BY:
			DATE ISSUED: 13/11/24
			Revision 2




These drawing designs are the registered intellectual property of XL Joinery Limited. Any attempt to share this information by copying and / or distribution of these drawings beyond the intended user may be considered a breach of the protected intellectual property design registration and may result in legal action."

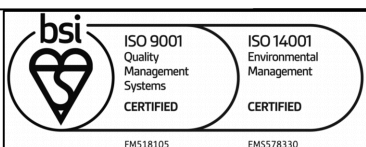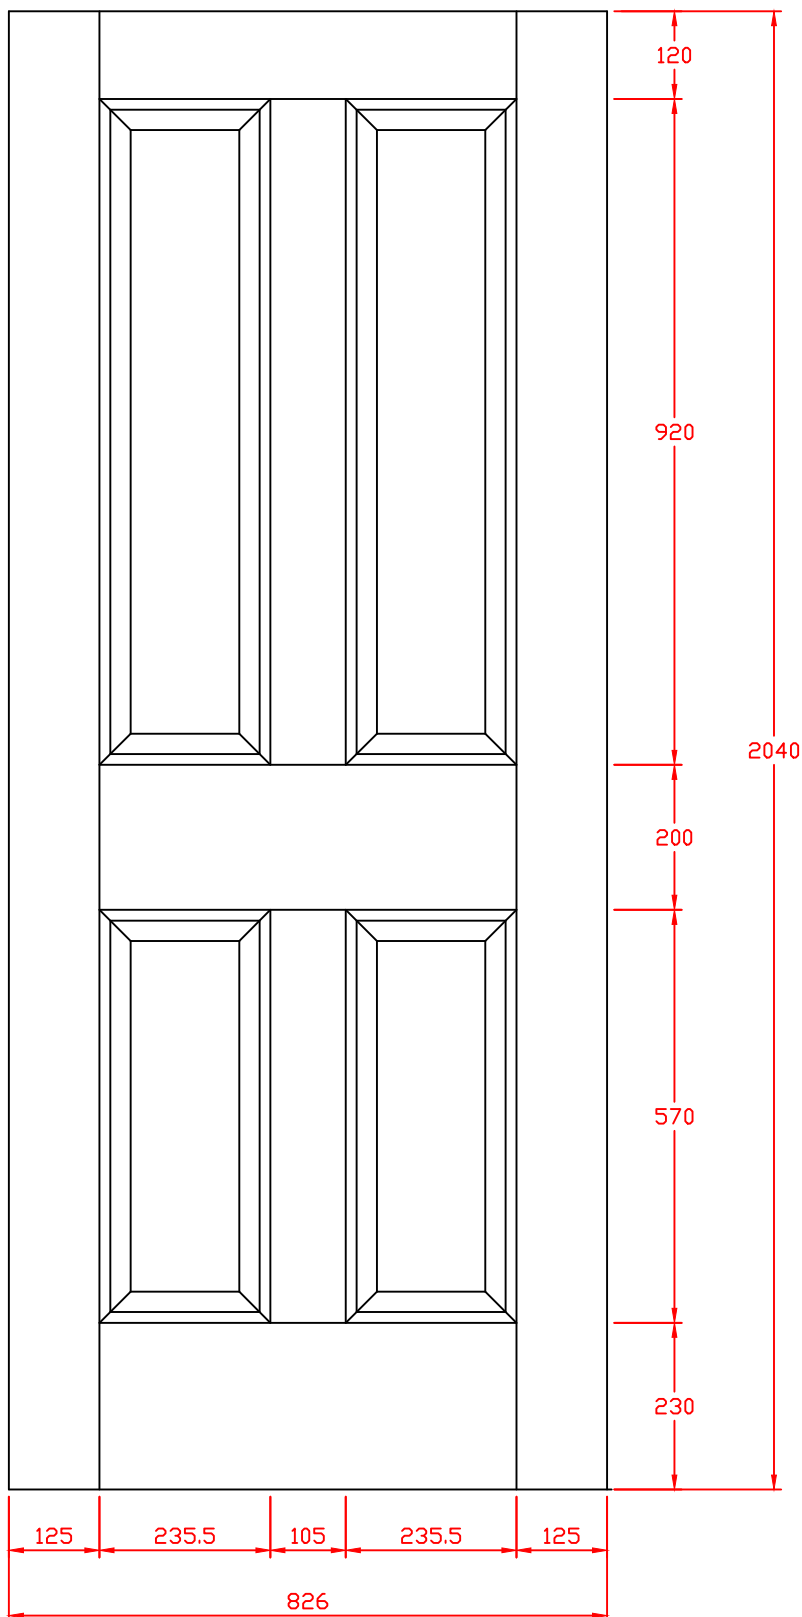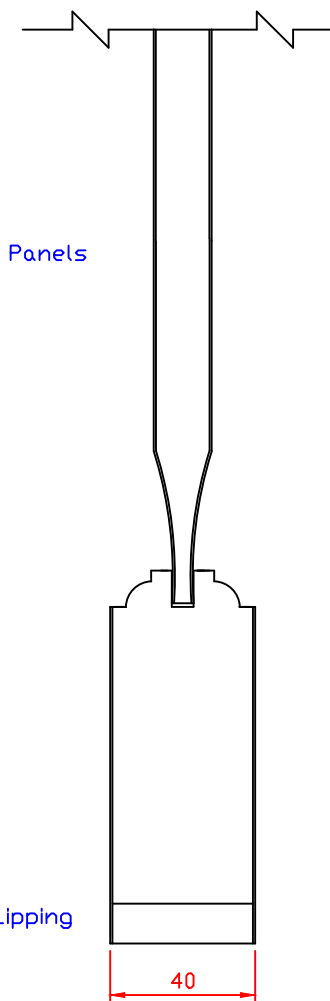

XL Joinery Ltd.
Holden Ing Way, Birstall, West Yorkshire, WF17 9AD
01924 350501 | www.xljoinery.co.uk

TITLE	APPROVED BY	REMARKS	DRAWN BY: Sara Tweddle
INTDVIC826 Oak Internal Victorian 4 Panel 2040 x 826 x 40mm			SCALE:
			DRAWING NO:
			CHECK BY:
			DATE ISSUED: 13/11/24
			Revision 2

These drawing designs are the registered intellectual property of XL Joinery Limited. Any attempt to share this information by copying and / or distribution of these drawings beyond the intended user may be considered a breach of the protected intellectual property design registration and may result in legal action."

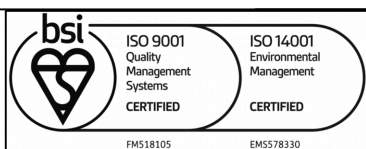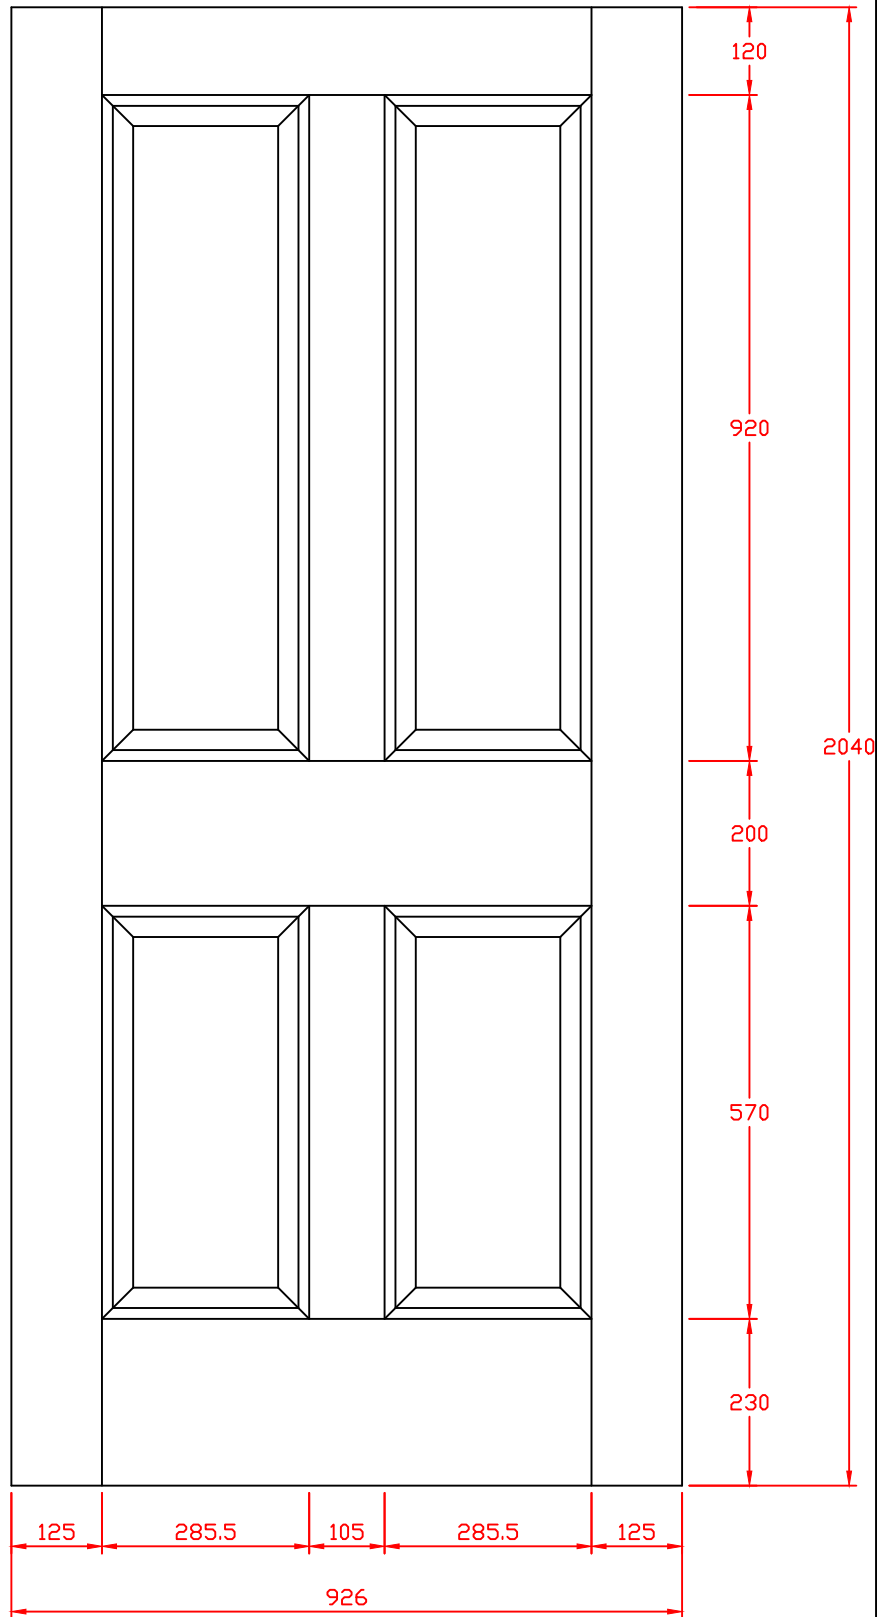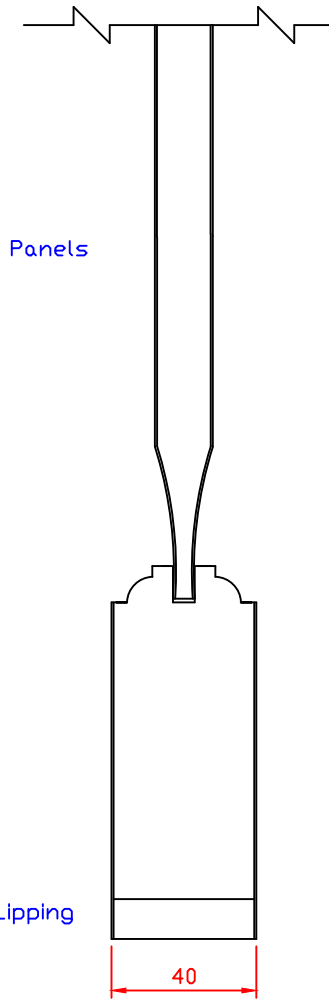

XL Joinery Ltd.
Holden Ing Way, Birstall, West Yorkshire, WF17 9AD
01924 350501 | www.xljoinery.co.uk

TITLE	APPROVED BY	REMARKS	DRAWN BY: Sara Tweddle
INTOVIC926 Oak Internal Victorian 4 Panel 2040 x 926 x 40mm			SCALE:
			DRAWING NO:
			CHECK BY:
			DATE ISSUED: 10/05/17
			ISSUE