






Technical drawings

# GOBFWOR

Unfinished Oak Worcester Bi-Fold  
with Clear Glass




These drawing designs are the registered intellectual property of XL Joinery Limited. Any attempt to share this information by copying and / or distribution of these drawings beyond the intended user may be considered a breach of the protected intellectual property design registration and may result in legal action."

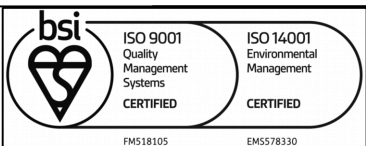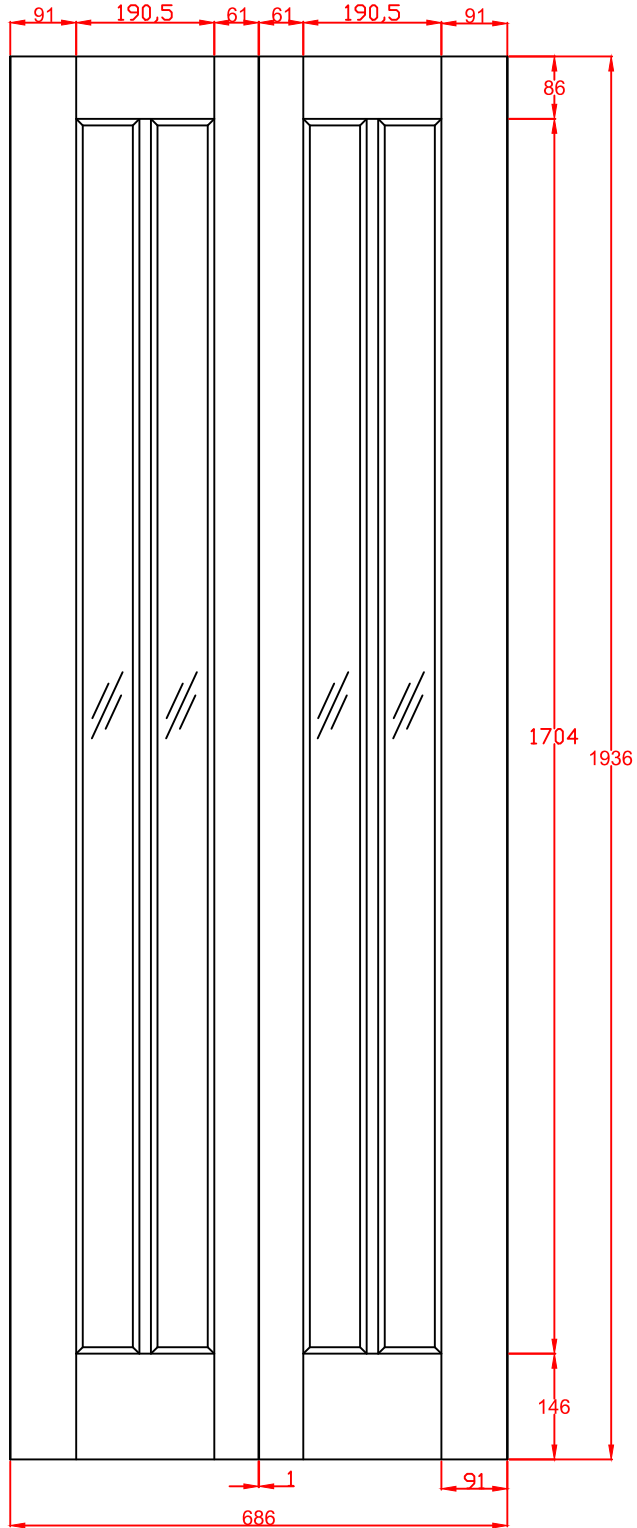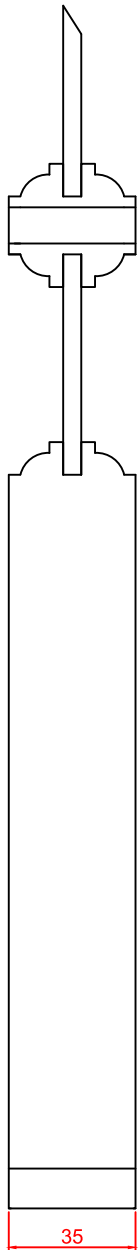

XL Joinery Ltd.  
Holden Ing Way, Birstall, West Yorkshire, WF17 9AD  
01924 350501 | www.xljoinery.co.uk

TITLE	APPROVED BY	REMARKS	DRAWN BY: Sara Twedde
<b>GOBFWOR27</b> Internal Oak Worcester Bi-Fold with Clear Glass To Suit Opening: 1981x686x35mm ACTUAL: 1936x685x35mm ( without hardware)			SCALE:
			DRAWING NO:
			CHECK BY:
			DATE ISSUED: 18/11/24
			Revision 2

These drawing designs are the registered intellectual property of XL Joinery Limited. Any attempt to share this information by copying and / or distribution of these drawings beyond the intended user may be considered a breach of the protected intellectual property design registration and may result in legal action."

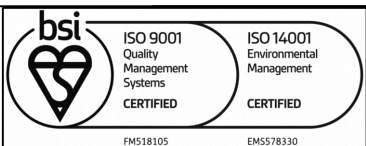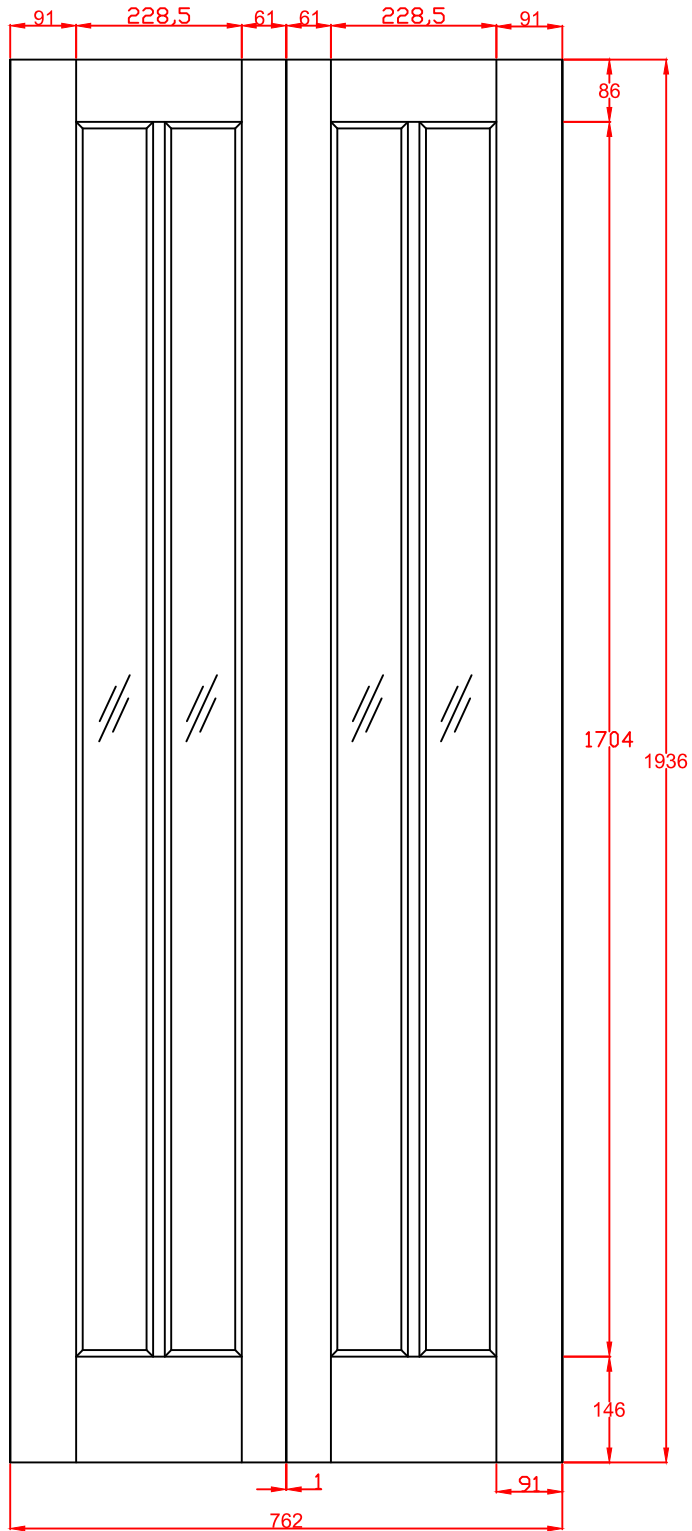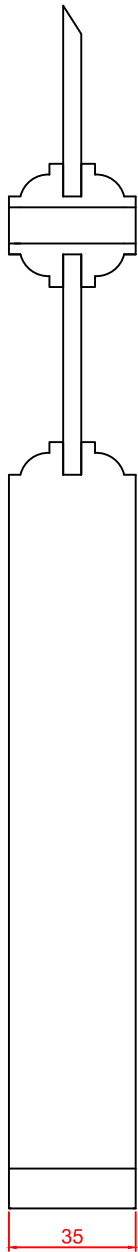

XL Joinery Ltd.  
Holden Ing Way, Birstall, West Yorkshire, WF17 9AD  
01924 350501 | www.xljoinery.co.uk

TITLE	APPROVED BY	REMARKS	DRAWN BY: Sara Tweddle
GOBFWOR30 Internal Oak Worcester Bi-Fold with Clear Glass To Suit Opening: 1981x762x35mm ACTUAL: 1936x761x35mm ( without hardware)			SCALE:
			DRAWING NO:
			CHECK BY:
			DATE ISSUED: 18/11/24
			Revision 2