






Technical drawings

GOPSAL

Unfinished Oak Salerno Pair
with Clear Flat Glass





These drawing designs are the registered intellectual property of XL Joinery Limited. Any attempt to share this information by copying and / or distribution of these drawings beyond the intended user may be considered a breach of the protected intellectual property design registration and may result in legal action."

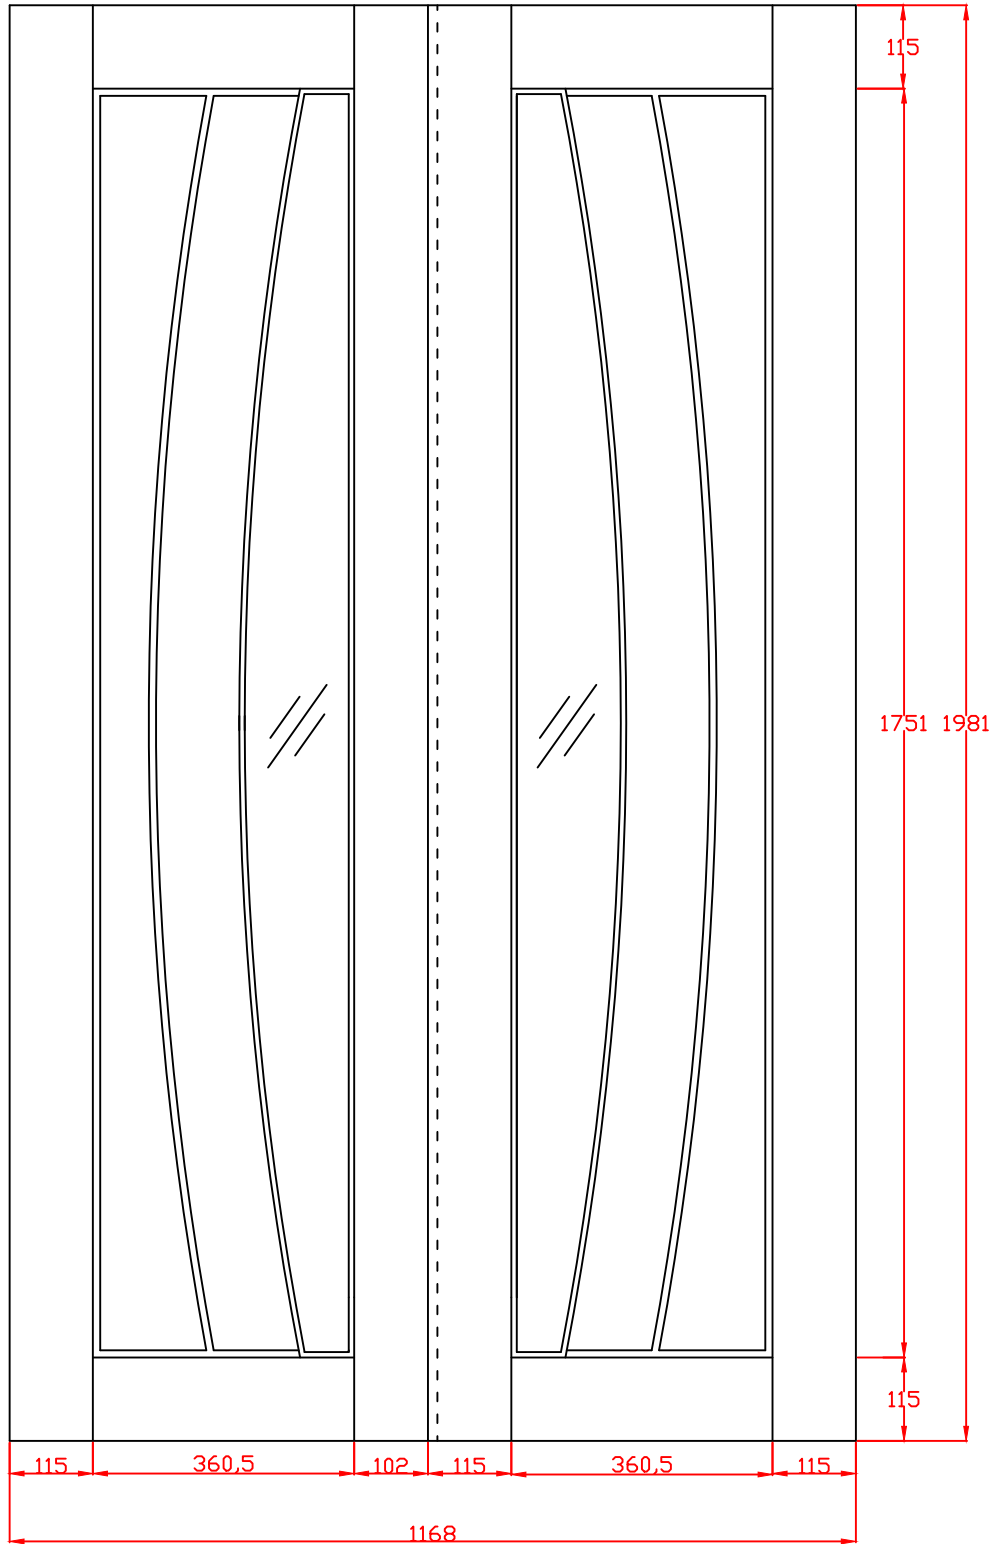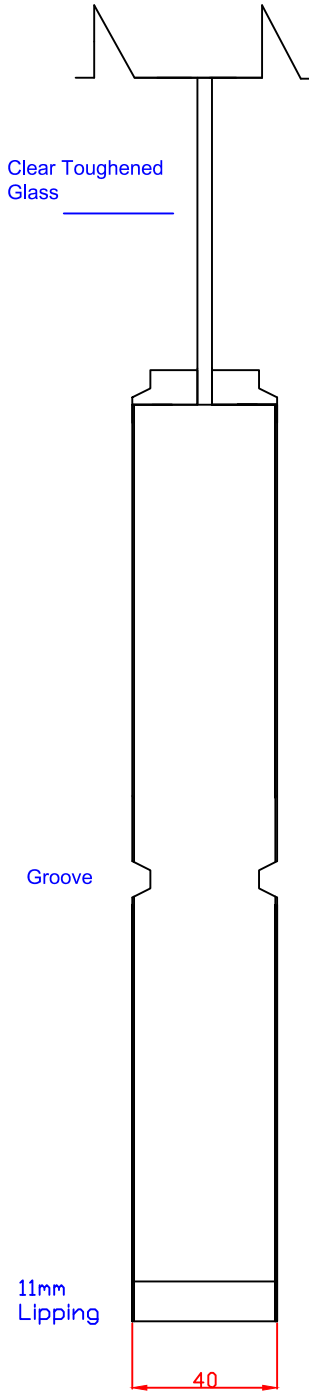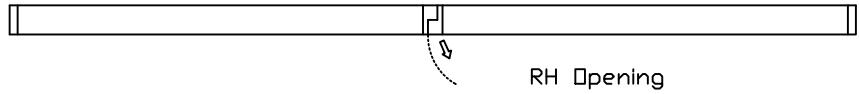

XL Joinery Ltd.
Holden Ing Way, Birstall, West Yorkshire, WF17 9AD
01924 350501 | www.xljoinery.co.uk

TITLE	APPROVED BY	REMARKS	DRAWN BY: Sara Twedde
GOPSAL46 Internal Oak Salerno Door Pair with Clear Glass 1981 X 1168 X 40mm			SCALE:
			DRAWING NO:
			CHECK BY:
			DATE ISSUED: 14/02/25
			Revision 2






These drawing designs are the registered intellectual property of XL Joinery Limited. Any attempt to share this information by copying and / or distribution of these drawings beyond the intended user may be considered a breach of the protected intellectual property design registration and may result in legal action."

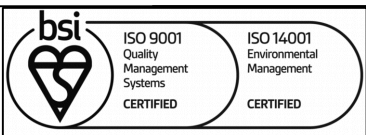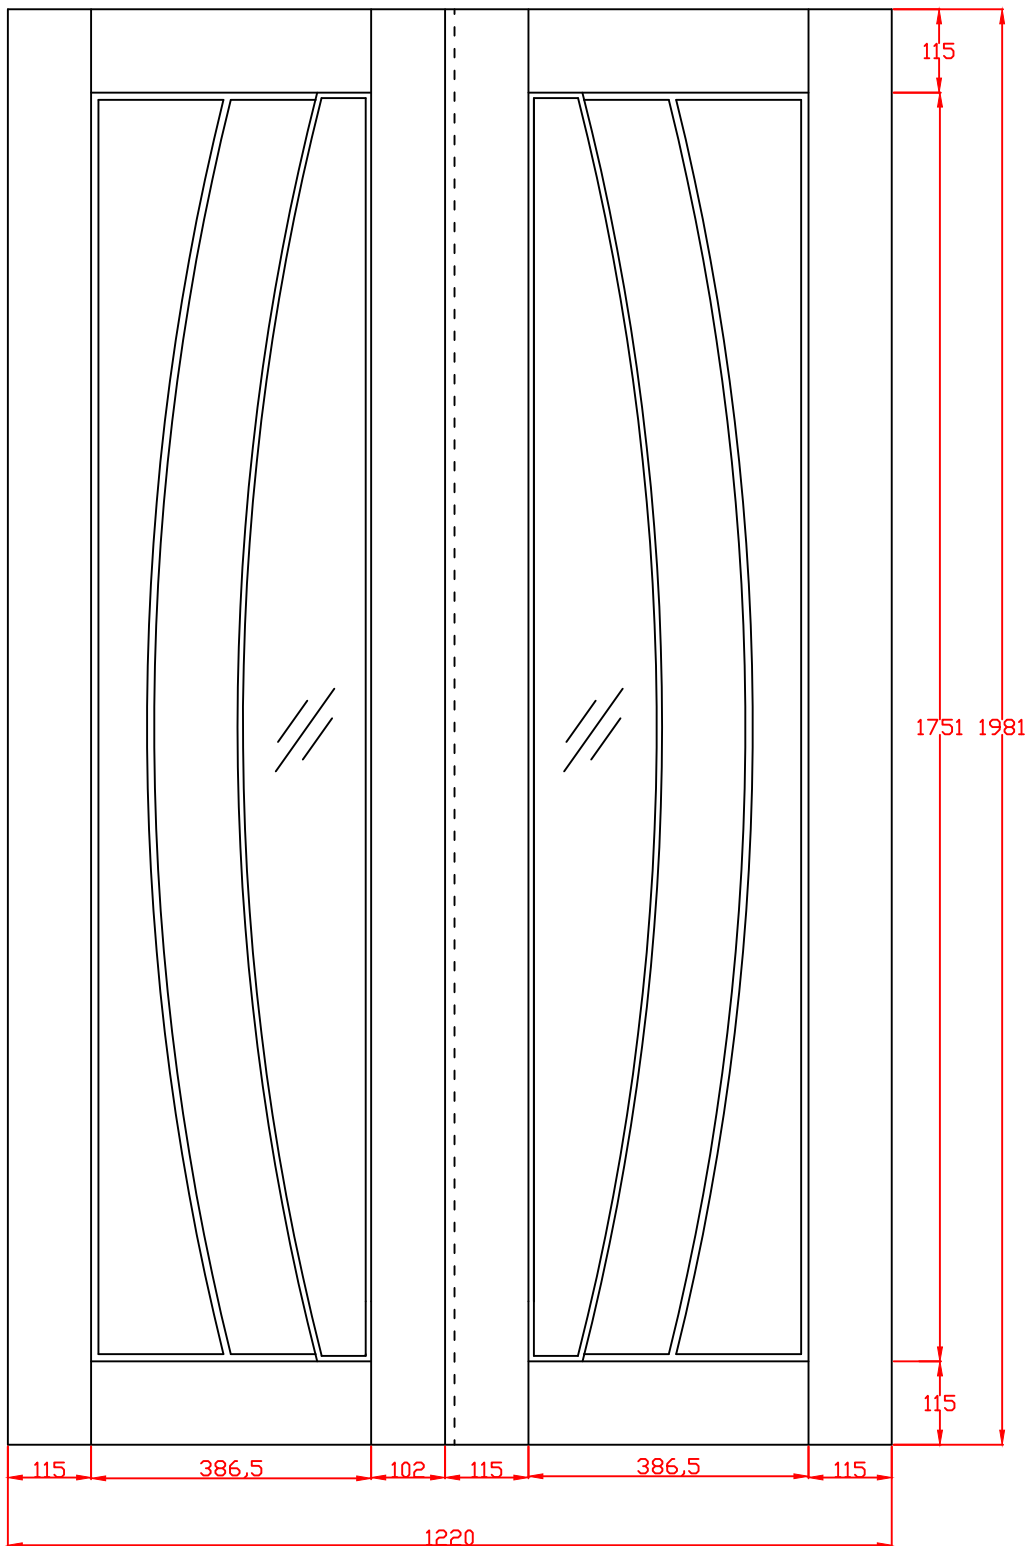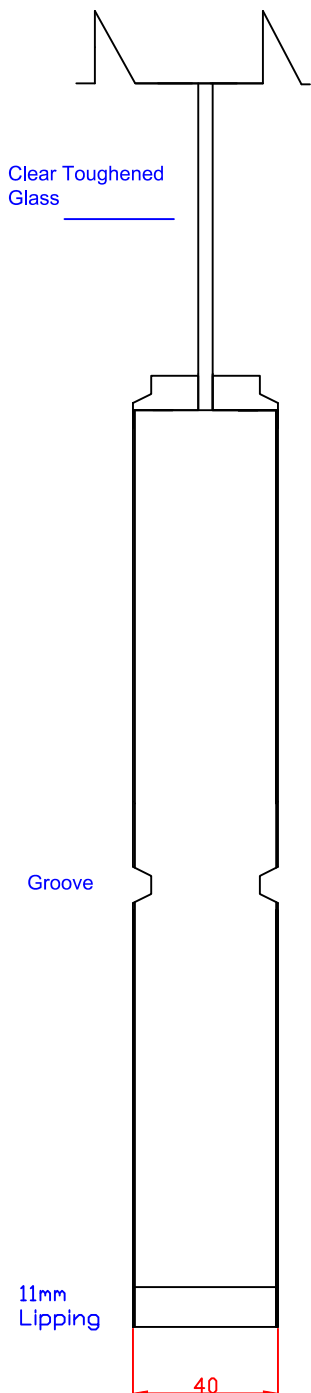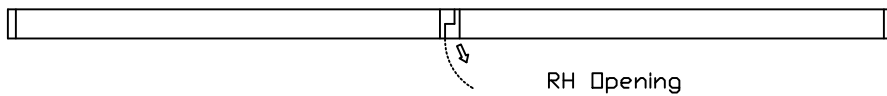

XL Joinery Ltd.
Holden Ing Way, Birstall, West Yorkshire, WF17 9AD
01924 350501 | www.xljoinery.co.uk

TITLE	APPROVED BY	REMARKS	DRAWN BY: Sara Tweddle
GOPSAL48 Internal Oak Salerno Door Pair with Clear Glass 1981 X 1220 X 40mm			SCALE:
			DRAWING NO:
			CHECK BY:
			DATE ISSUED: 14/02/25
			Revision 2

These drawing designs are the registered intellectual property of XL Joinery Limited. Any attempt to share this information by copying and / or distribution of these drawings beyond the intended user may be considered a breach of the protected intellectual property design registration and may result in legal action."

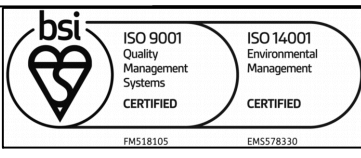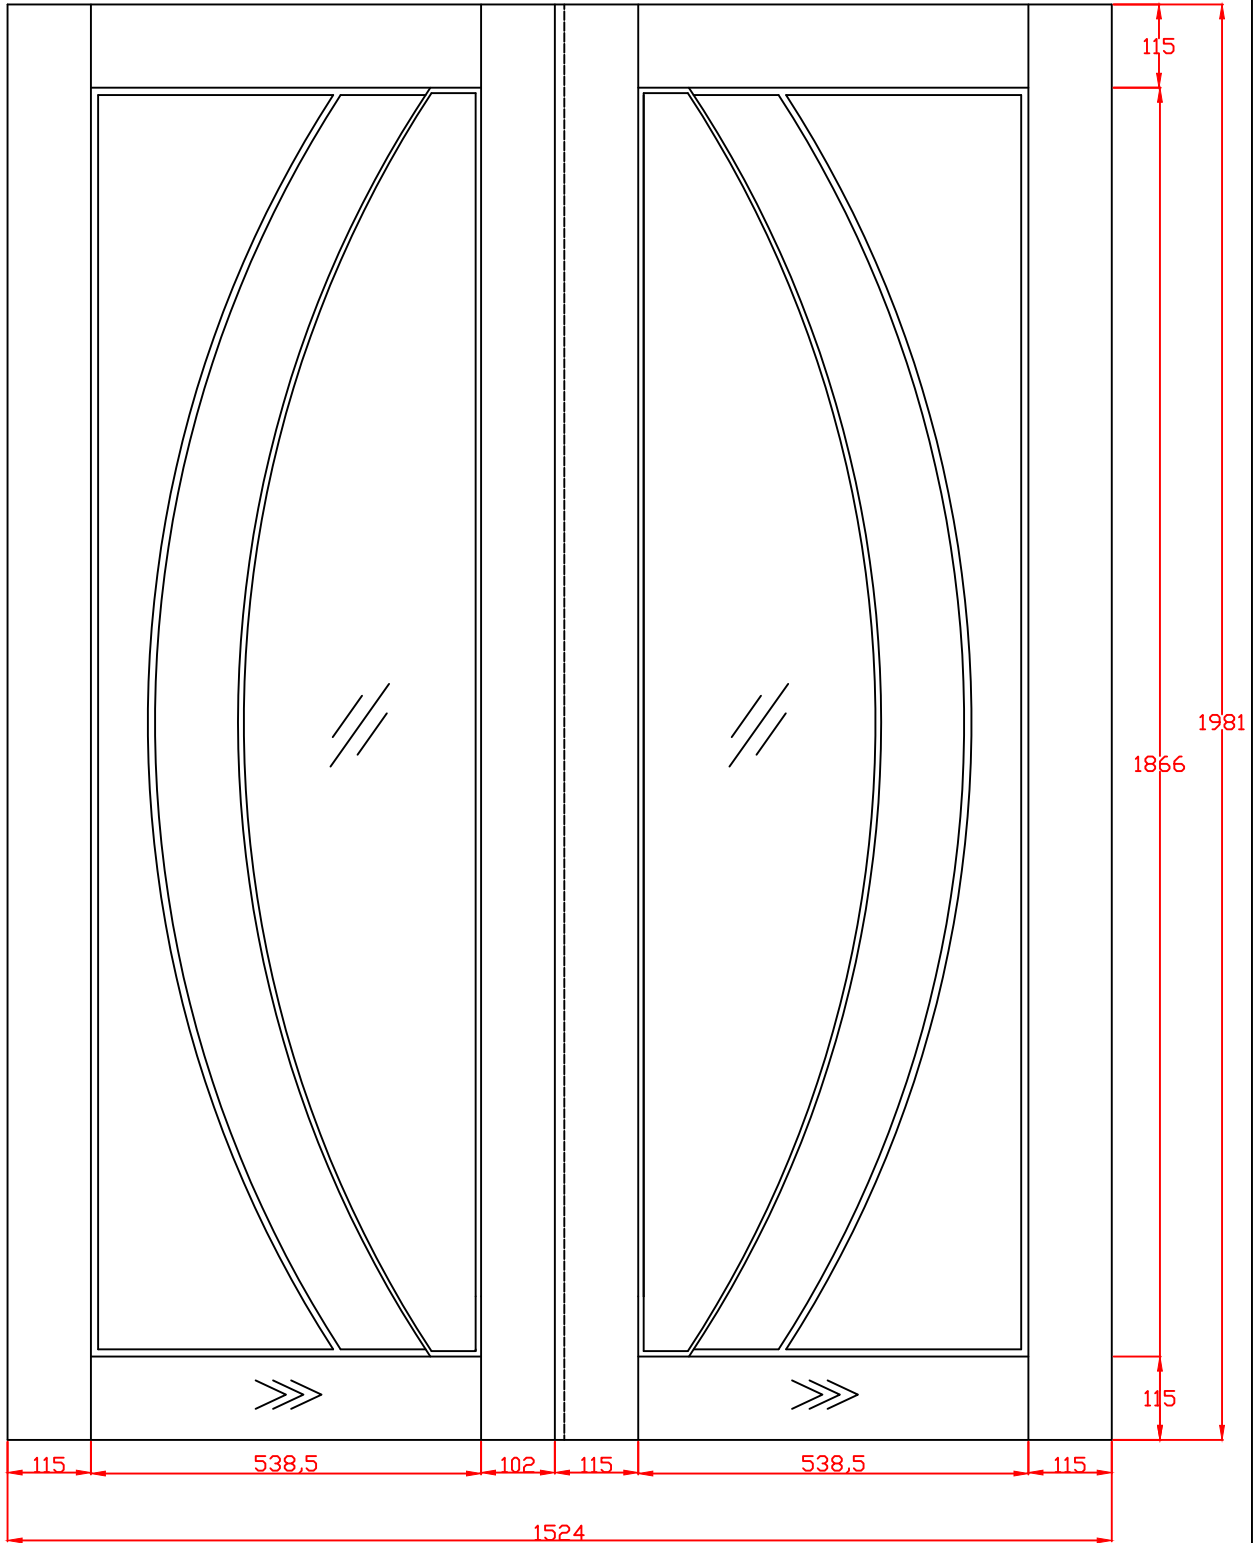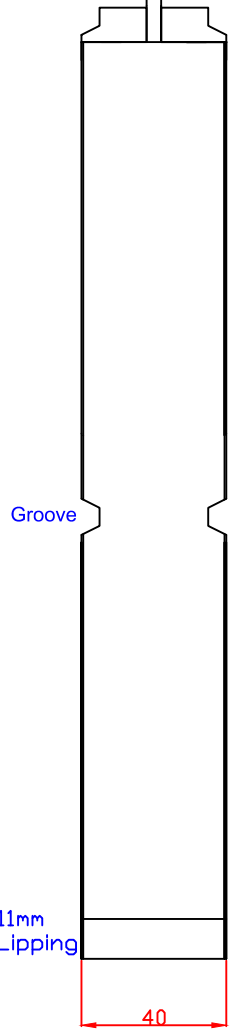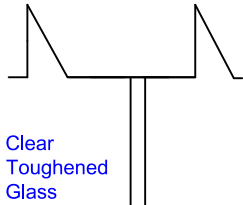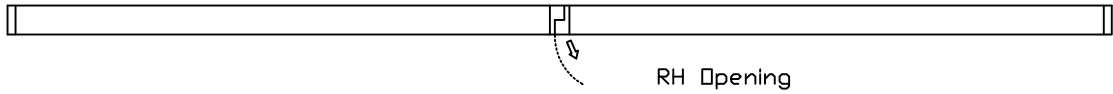

XL Joinery Ltd.
Holden Ing Way, Birstall, West Yorkshire, WF17 9AD
01924 350501 | www.xljoinery.co.uk

TITLE
GOPSAL60
Internal Oak Salerno Door
Pair with Clear Glass
1981 X 1524 X 40mm

APPROVED BY

REMARKS

DRAWN BY: Sara Tweddle

SCALE:

DRAWING NO:

CHECK BY:

DATE ISSUED: 14/02/25

Revision
2