





Technical drawings

# OOSUF-FD60

Unfinished Oak Suffolk Original  
FD60 Fire Door

10mm Groove

11mm Lipping

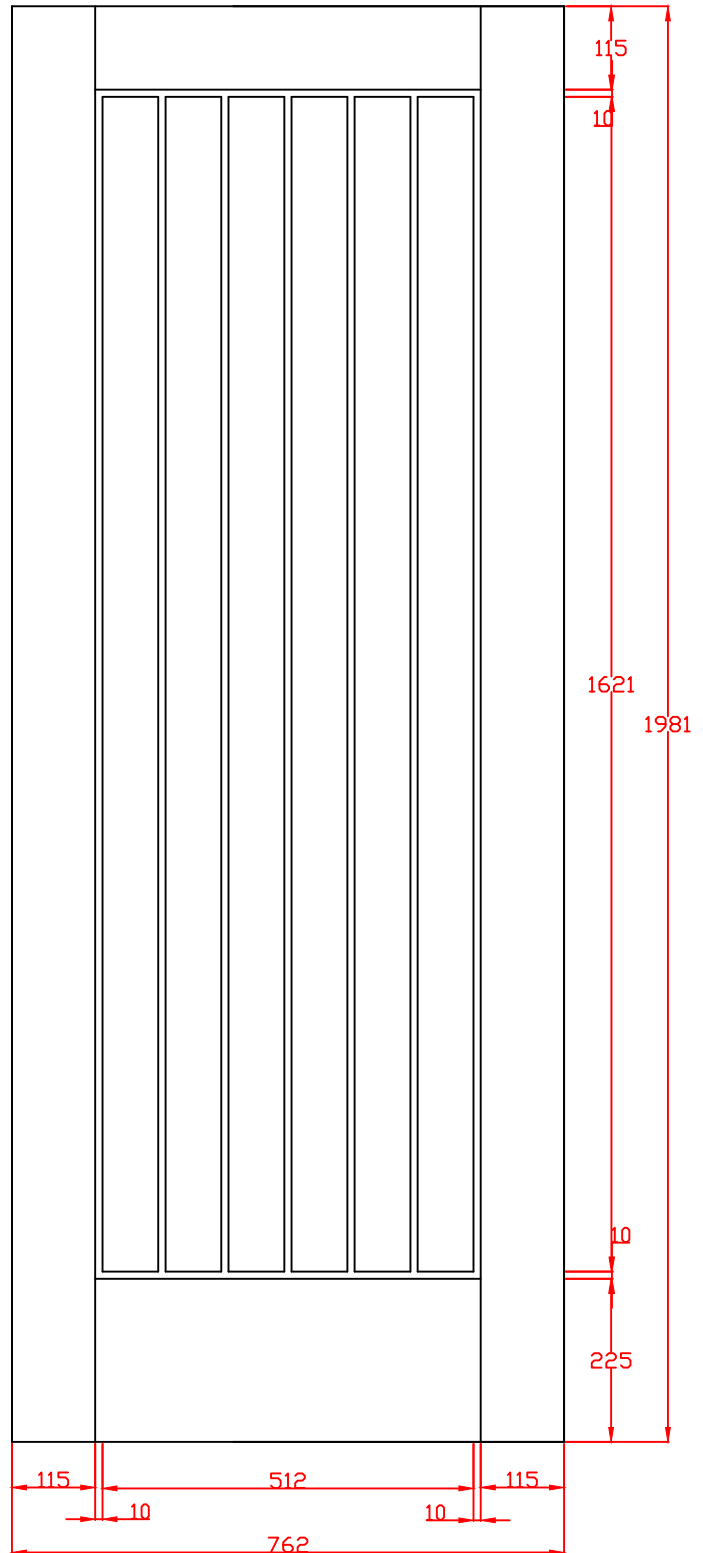
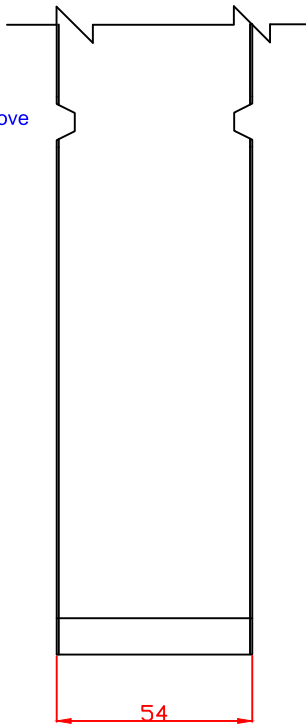


These drawing designs are the registered intellectual property of XL Joinery Limited. Any attempt to share this information by copying and / or distribution of these drawings beyond the intended user may be considered a breach of the protected intellectual property design registration and may result in legal action."



XL Joinery Ltd.  
Holden Ing Way, Birstall, West Yorkshire, WF17 9AD  
01924 350501 | www.xljoinery.co.uk

TITLE	APPROVED BY	REMARKS	DRAWN BY: Sara Twedde
□□SUF30-FD60 Oak Internal Suffolk Original Fire Door 1981 x 762 x 54			SCALE:
			DRAWING NO:
			CHECK BY:
			DATE ISSUED: 29/10/24
			Revision 2

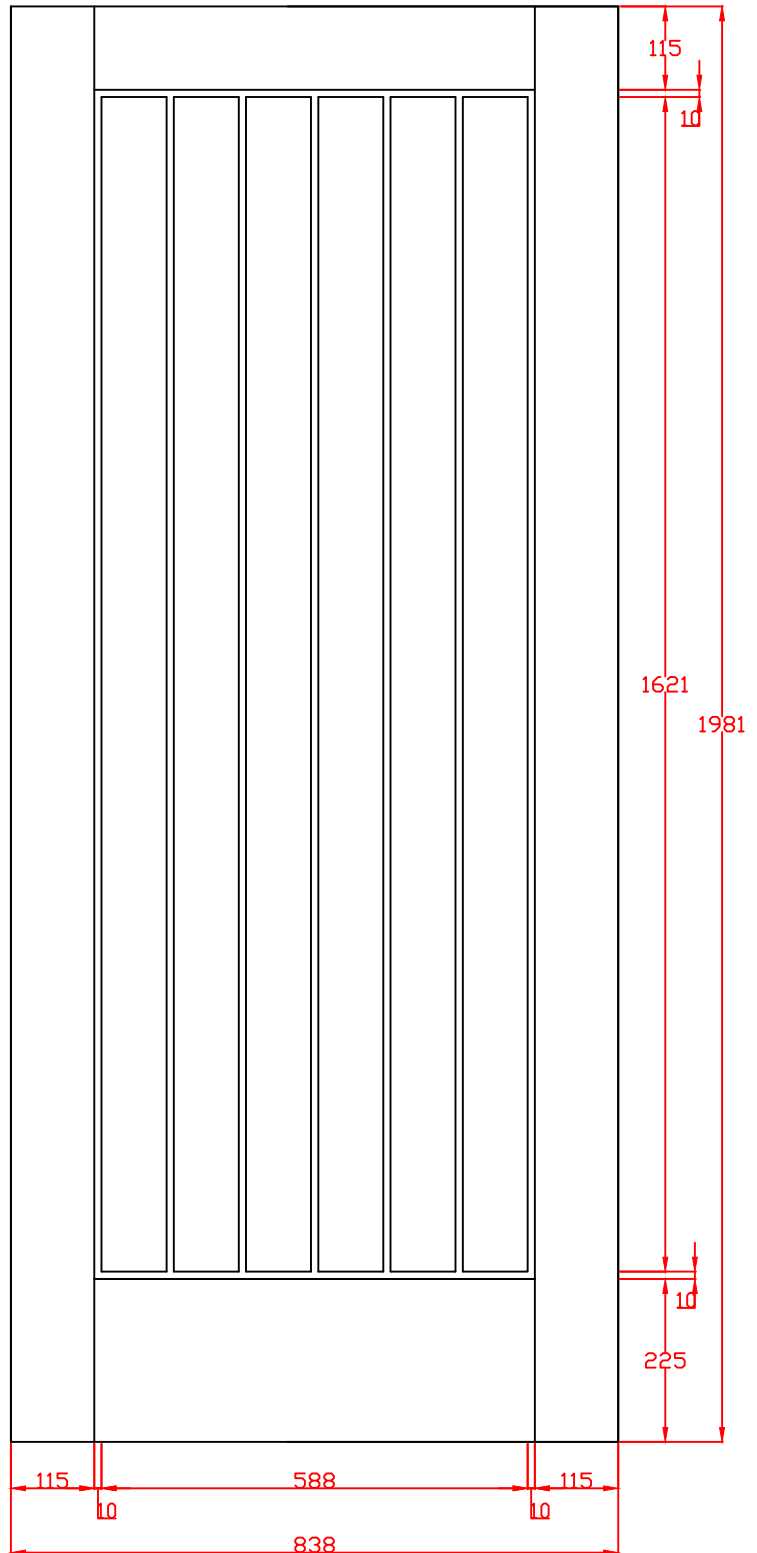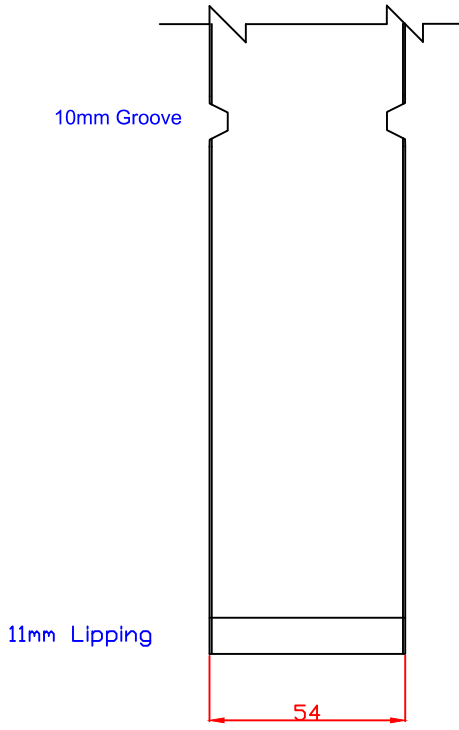

These drawing designs are the registered intellectual property of XL Joinery Limited. Any attempt to share this information by copying and / or distribution of these drawings beyond the intended user may be considered a breach of the protected intellectual property design registration and may result in legal action."



**bsi**  
 ISO 9001 Quality Management Systems CERTIFIED  
 ISO 14001 Environmental Management Systems CERTIFIED  
 FM518105 EMS578330

XL Joinery Ltd.  
 Holden Ing Way, Birstall, West Yorkshire, WF17 9AD  
 01924 350501 | www.xljoinery.co.uk

TITLE	APPROVED BY	REMARKS	DRAWN BY: Sara Twedde
□□SUF33-FD60 Oak Internal Suffolk Original Fire Door 1981 x 838 x 54			SCALE:
			DRAWING NO:
			CHECK BY:
			DATE ISSUED: 29/10/24
			Revision 2