





Technical drawings

OBFPAL

Unfinished Oak Palermo
Bi-Fold



These drawing designs are the registered intellectual property of XL Joinery Limited. Any attempt to share this information by copying and / or distribution of these drawings beyond the intended user may be considered a breach of the protected intellectual property design registration and may result in legal action."

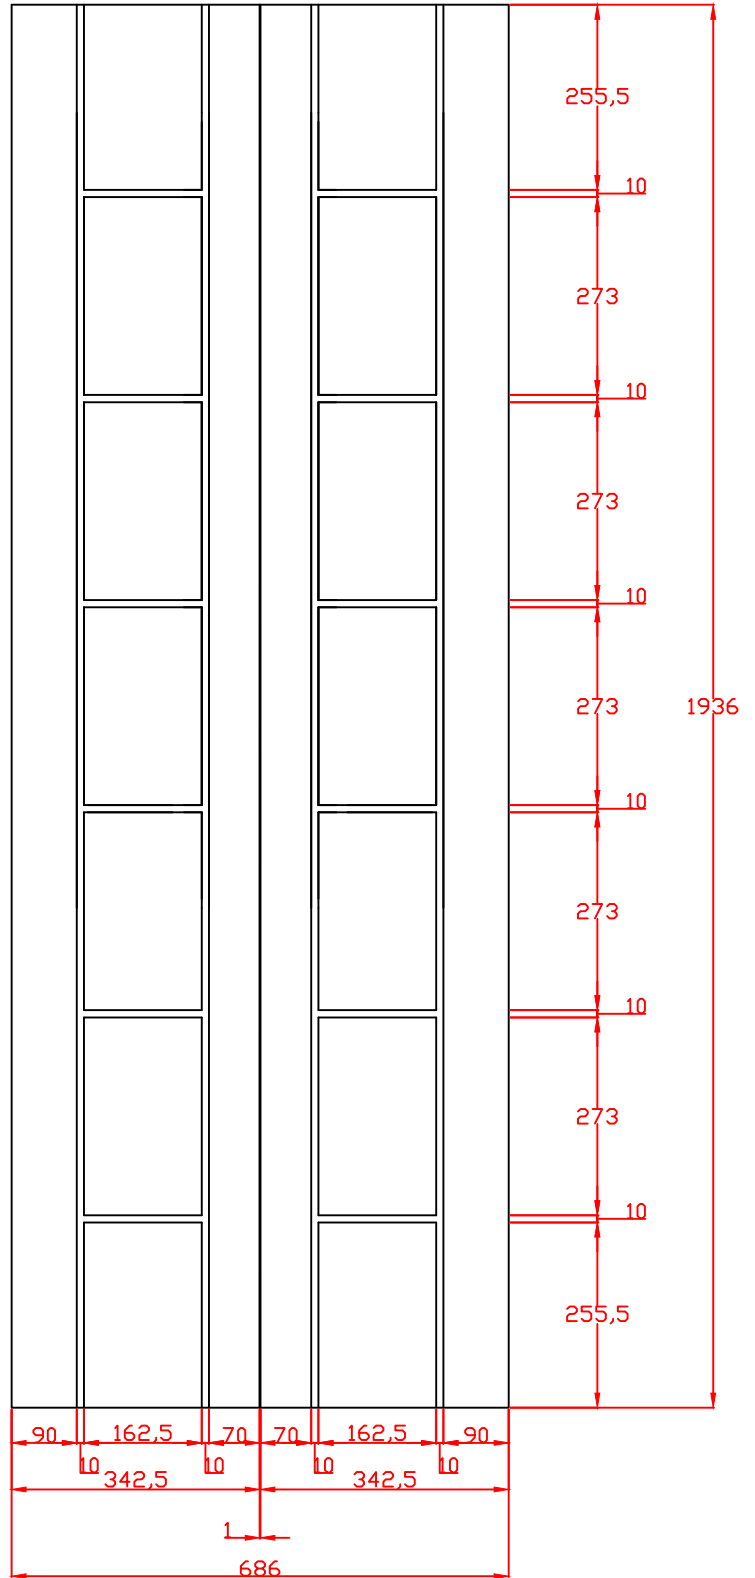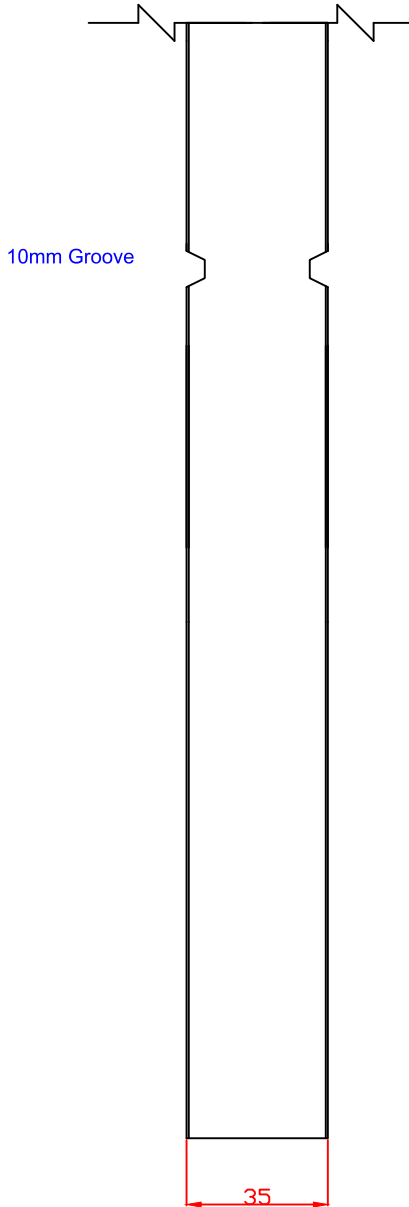

XL Joinery Ltd.
Holden Ing Way, Birstall, West Yorkshire, WF17 9AD
01924 350501 | www.xljoinery.co.uk

TITLE	APPROVED BY	REMARKS	DRAWN BY: Sara Tweddle
OBFPAL27 Internal Oak Palermo Bi-fold Door To Suit: 1981 x 686 x 35mm			SCALE:
			DRAWING NO:
			CHECK BY:
			DATE ISSUED: 31/10/24
			Revision 2

These drawing designs are the registered intellectual property of XL Joinery Limited. Any attempt to share this information by copying and / or distribution of these drawings beyond the intended user may be considered a breach of the protected intellectual property design registration and may result in legal action."

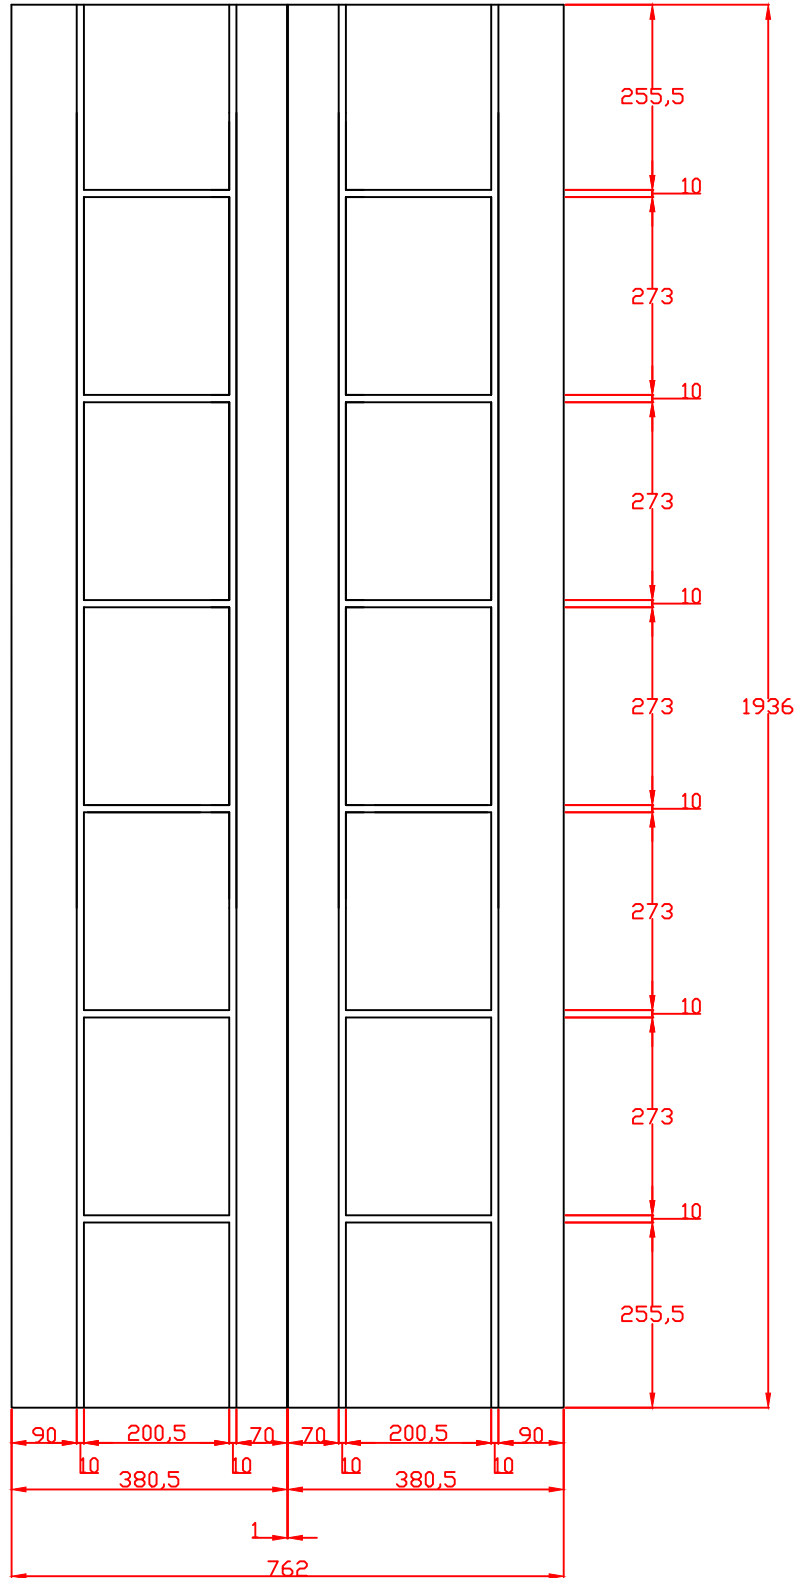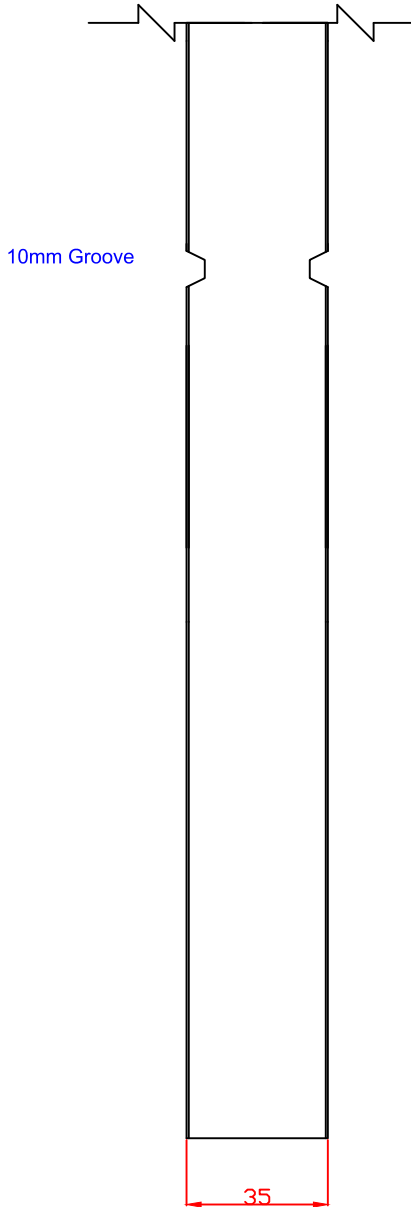

XL Joinery Ltd.
Holden Ing Way, Birstall, West Yorkshire, WF17 9AD
01924 350501 | www.xljoinery.co.uk

TITLE	APPROVED BY	REMARKS	DRAWN BY: Sara Tweddle
OBFPAL30 Internal Oak Palermo Bi-fold Door To Suit: 1981 x 762 x 35mm			SCALE:
			DRAWING NO:
			CHECK BY:
			DATE ISSUED: 31/10/24
			Revision 2