






Technical drawings

PFINTOSAL

Pre-Finished Oak Salerno

These drawing designs are the registered intellectual property of XL Joinery Limited. Any attempt to share this information by copying and / or distribution of these drawings beyond the intended user may be considered a breach of the protected intellectual property design registration and may result in legal action."

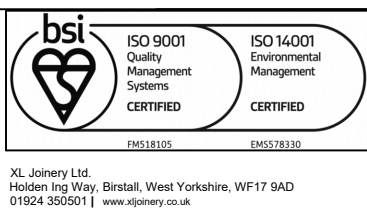
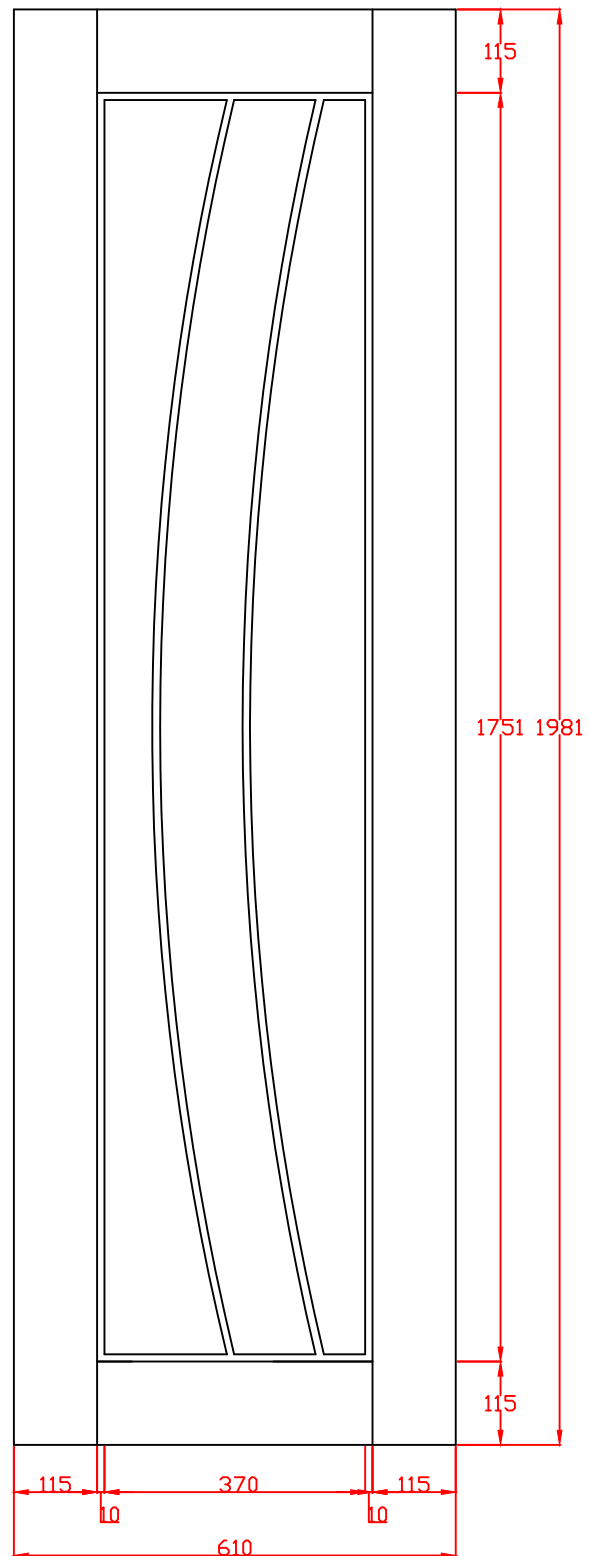
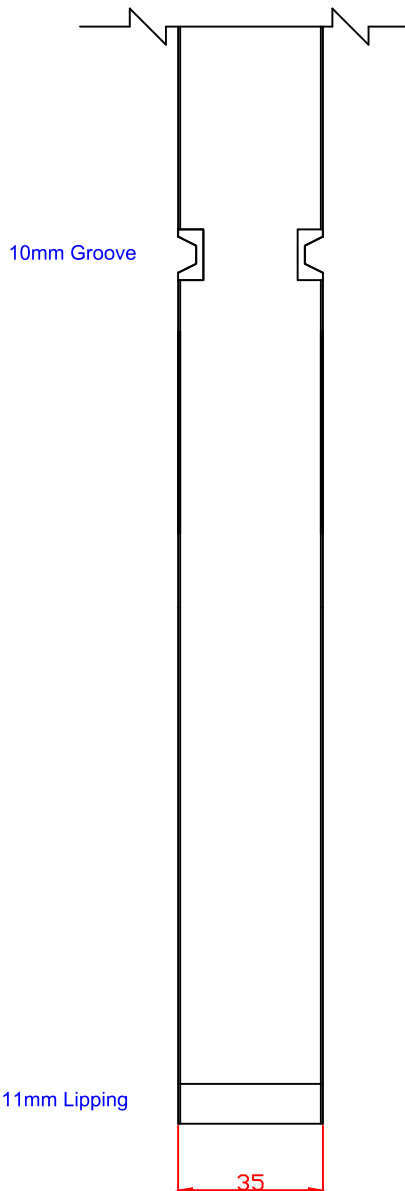


TITLE	APPROVED BY	REMARKS
PFINTOSAL24 Prefinished Internal Oak Salerno Door 1981 x 610 x 35mm		

TITLE	APPROVED BY	REMARKS

DRAWN BY: Sara Tweddle	
SCALE:	
DRAWING NO:	
CHECK BY:	
DATE ISSUED: 19/11/24	Revision 2



These drawing designs are the registered intellectual property of XL Joinery Limited. Any attempt to share this information by copying and / or distribution of these drawings beyond the intended user may be considered a breach of the protected intellectual property design registration and may result in legal action."

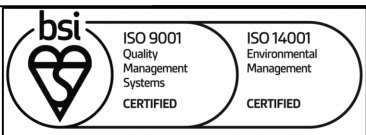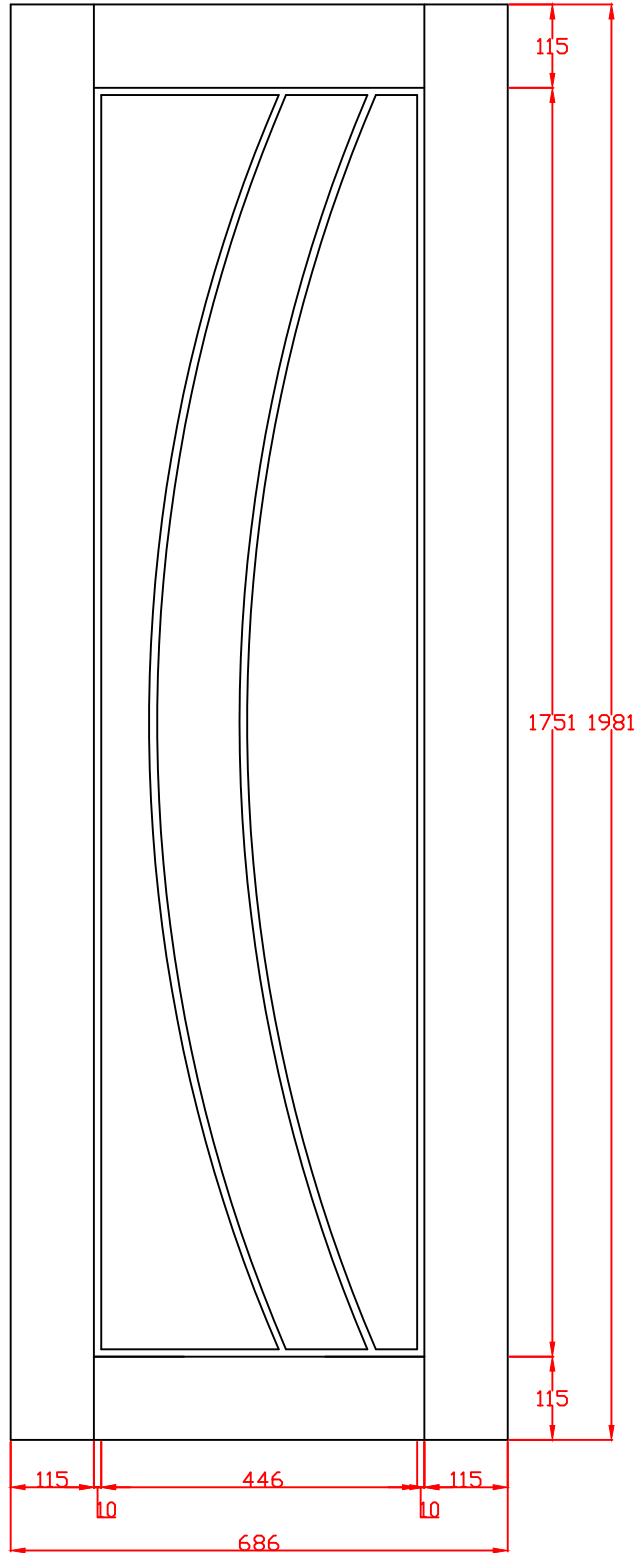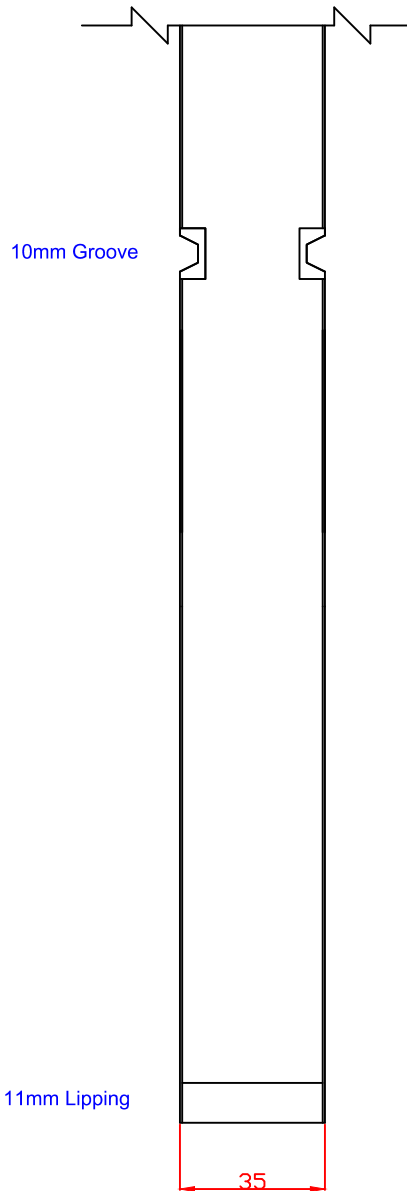

XL Joinery Ltd.
Holden Ing Way, Birstall, West Yorkshire, WF17 9AD
01924 350501 | www.xljoinery.co.uk

TITLE	APPROVED BY	REMARKS	DRAWN BY: Sara Tweddle
PFINTOSAL27 Prefinished Internal Oak Salerno Door 1981 x 686 x 35mm			SCALE:
			DRAWING NO:
			CHECK BY:
			DATE ISSUED: 19/11/24
			Revision 2

These drawing designs are the registered intellectual property of XL Joinery Limited. Any attempt to share this information by copying and / or distribution of these drawings beyond the intended user may be considered a breach of the protected intellectual property design registration and may result in legal action."

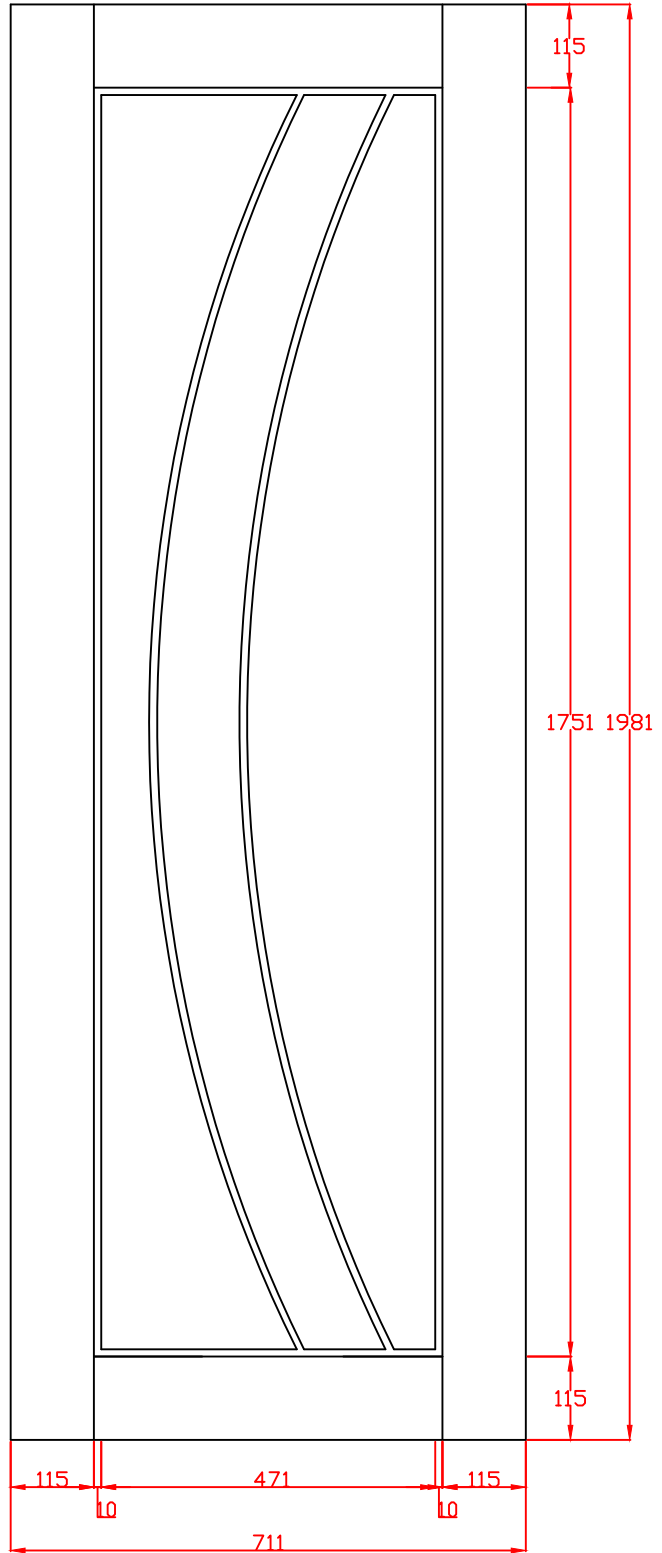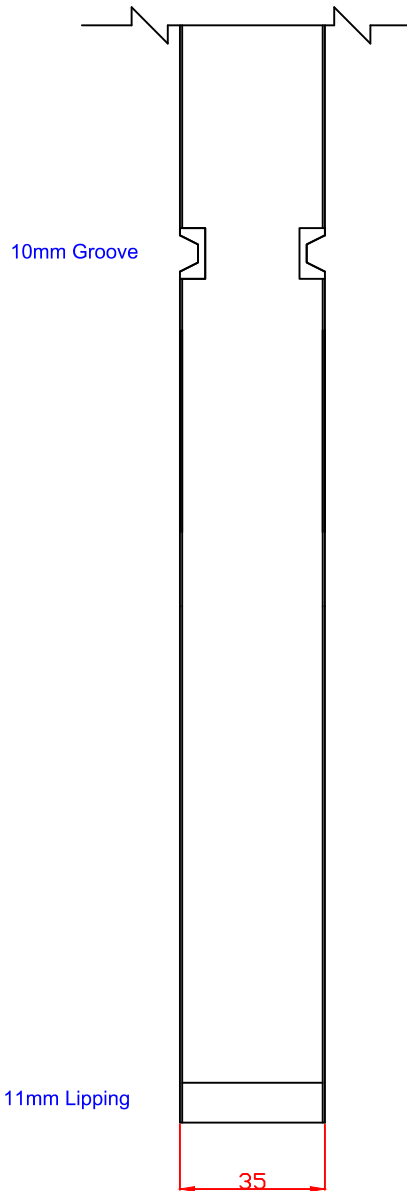




XL Joinery Ltd.
Holden Ing Way, Birstall, West Yorkshire, WF17 9AD
01924 350501 | www.xljoinery.co.uk

TITLE	APPROVED BY	REMARKS	DRAWN BY: Sara Tweddle
-------	-------------	---------	------------------------

PFINTOSAL28 Prefinished Internal Oak Salerno Door 1981 x 711 x 35mm	SCALE:
	DRAWING NO:
	CHECK BY:

DATE ISSUED: 19/11/24	Revision 2
-----------------------	---------------

These drawing designs are the registered intellectual property of XL Joinery Limited. Any attempt to share this information by copying and / or distribution of these drawings beyond the intended user may be considered a breach of the protected intellectual property design registration and may result in legal action."

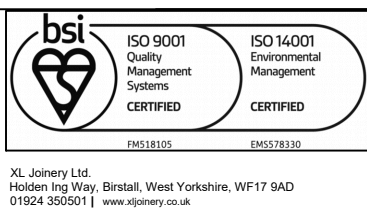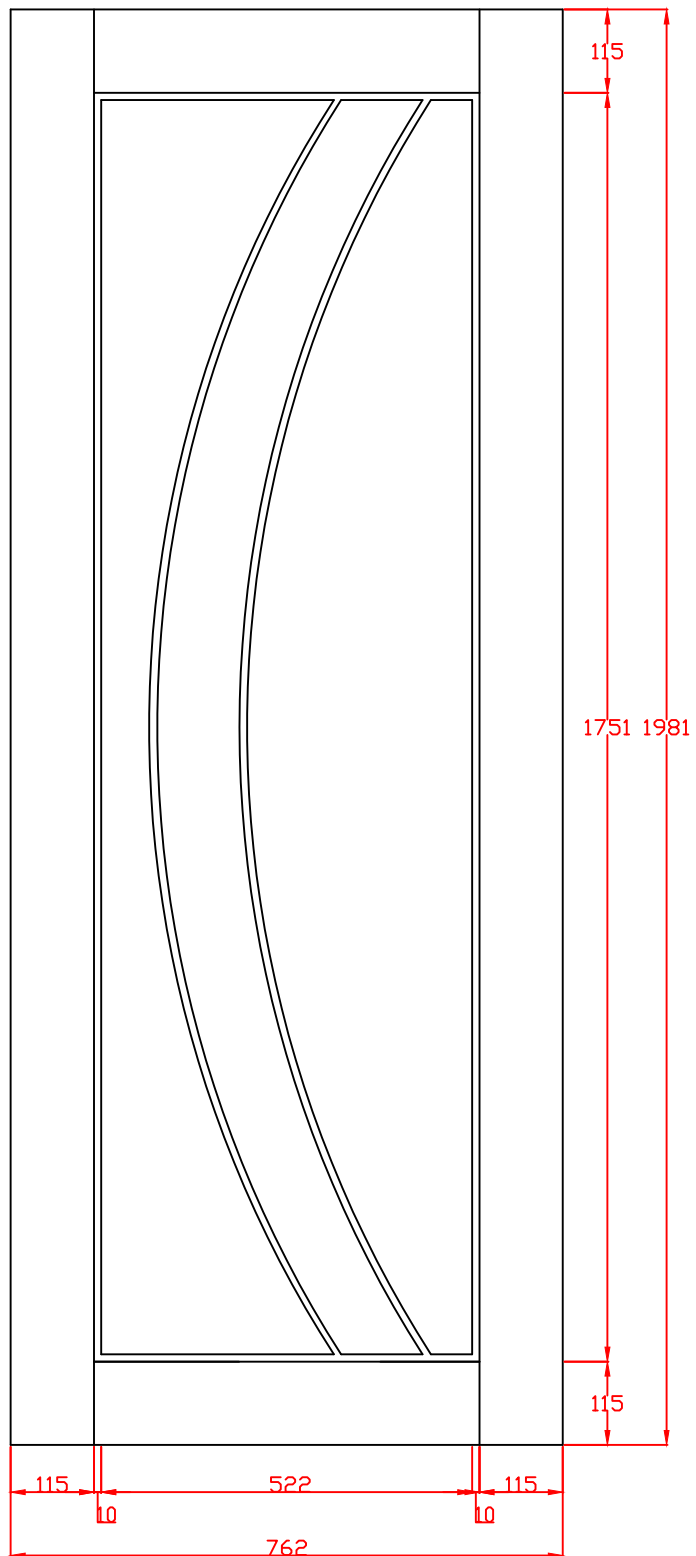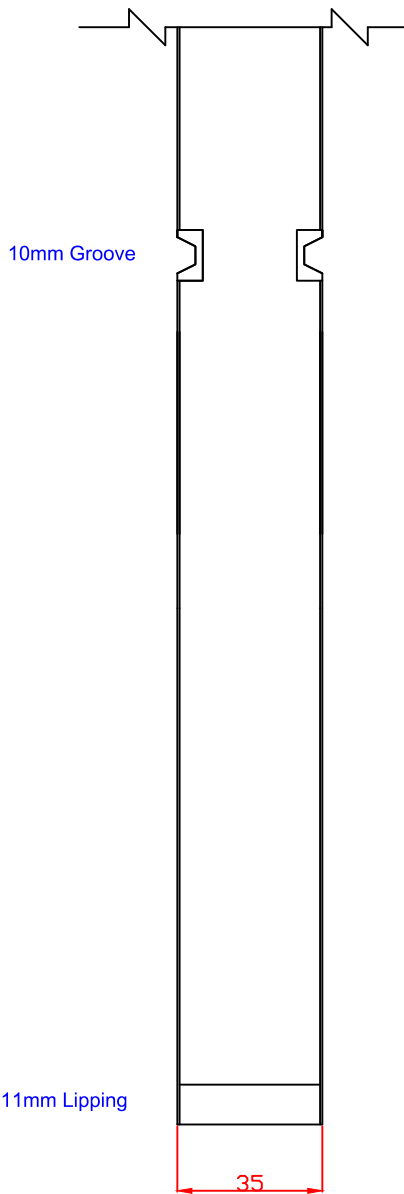




TITLE
PFINTOSAL30 Prefinished Internal Oak Salerno Door 1981 x 762 x 35mm

APPROVED BY

REMARKS

DRAWN BY: Sara Tweddle
SCALE:
DRAWING NO:
CHECK BY:
DATE ISSUED: 19/11/24
Revision 2

These drawing designs are the registered intellectual property of XL Joinery Limited. Any attempt to share this information by copying and / or distribution of these drawings beyond the intended user may be considered a breach of the protected intellectual property design registration and may result in legal action."

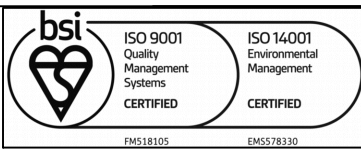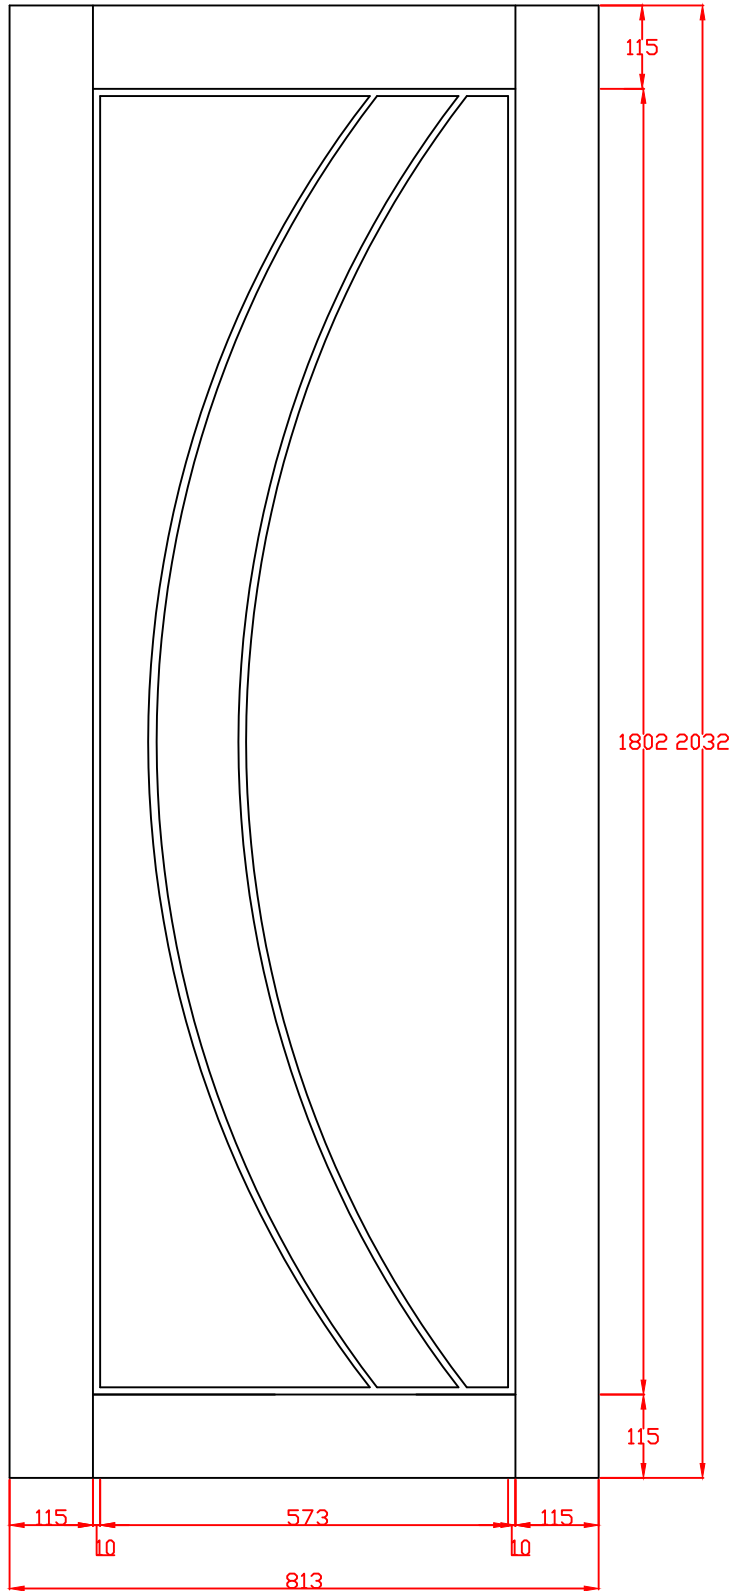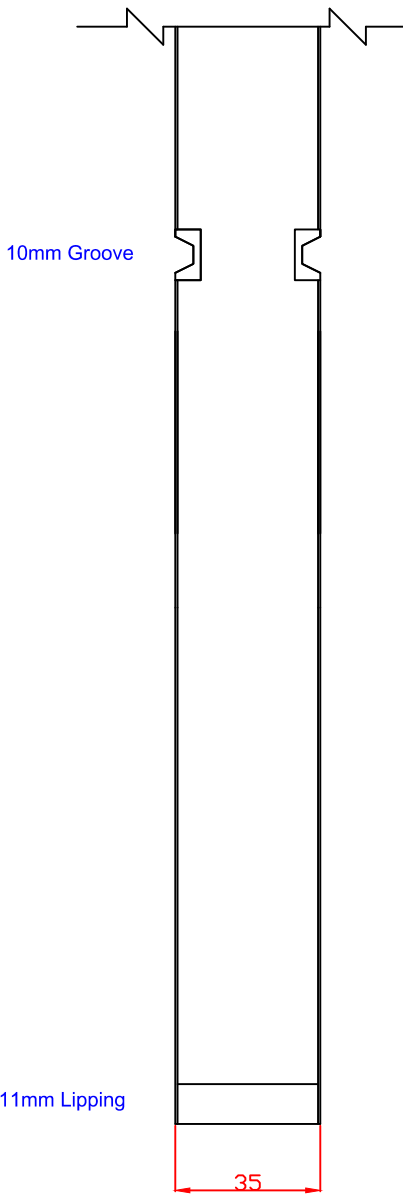




XL Joinery Ltd.
Holden Ing Way, Birstall, West Yorkshire, WF17 9AD
01924 350501 | www.xljoinery.co.uk

TITLE	APPROVED BY	REMARKS	DRAWN BY: Sara Tweddle
-------	-------------	---------	------------------------

PFINTOSAL32 Prefinished Internal Oak Salerno Door 2032 x 813 x 35mm	SCALE:
	DRAWING NO:
	CHECK BY:

DATE ISSUED: 19/11/24	Revision 2
-----------------------	---------------




These drawing designs are the registered intellectual property of XL Joinery Limited. Any attempt to share this information by copying and / or distribution of these drawings beyond the intended user may be considered a breach of the protected intellectual property design registration and may result in legal action."

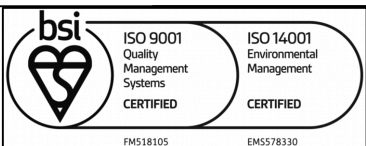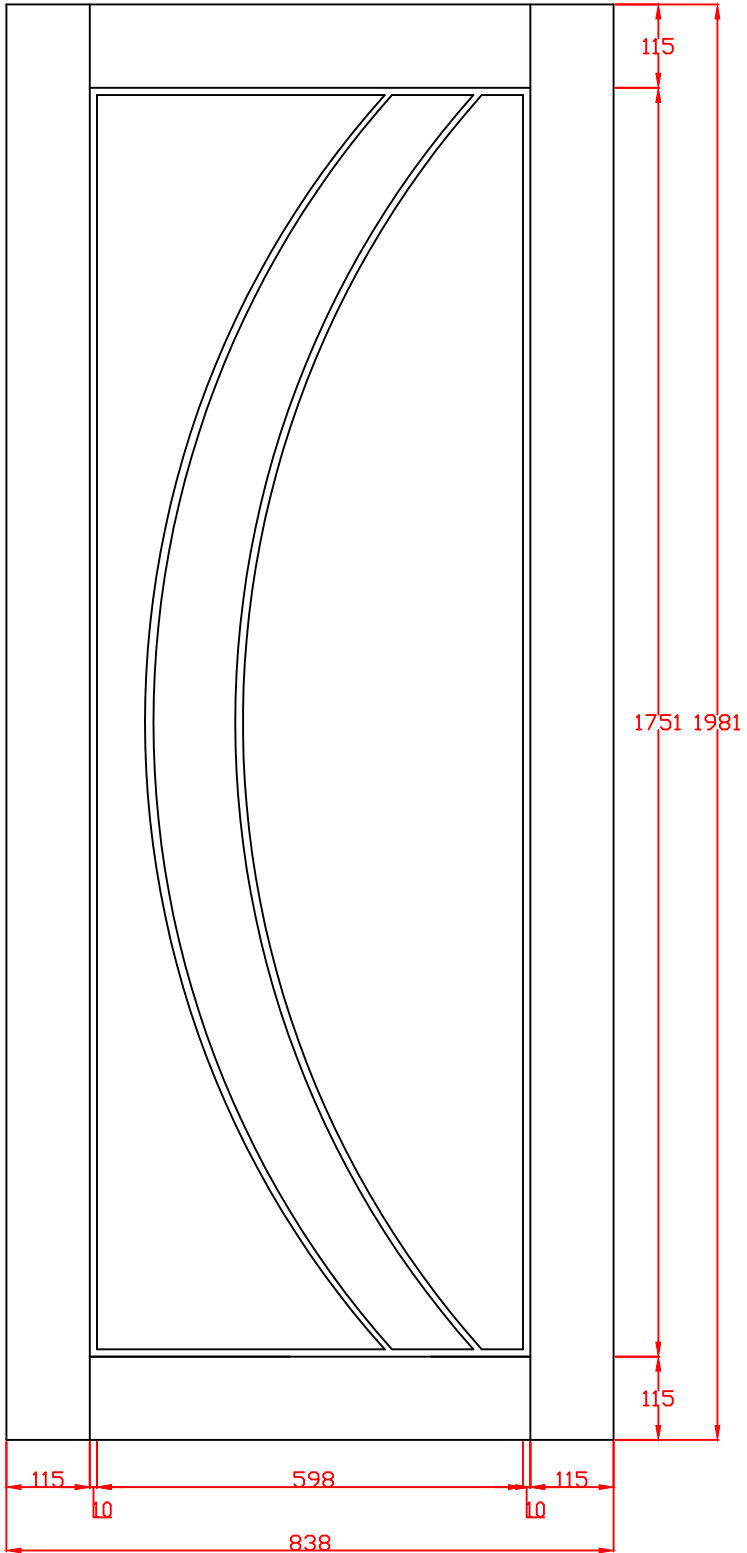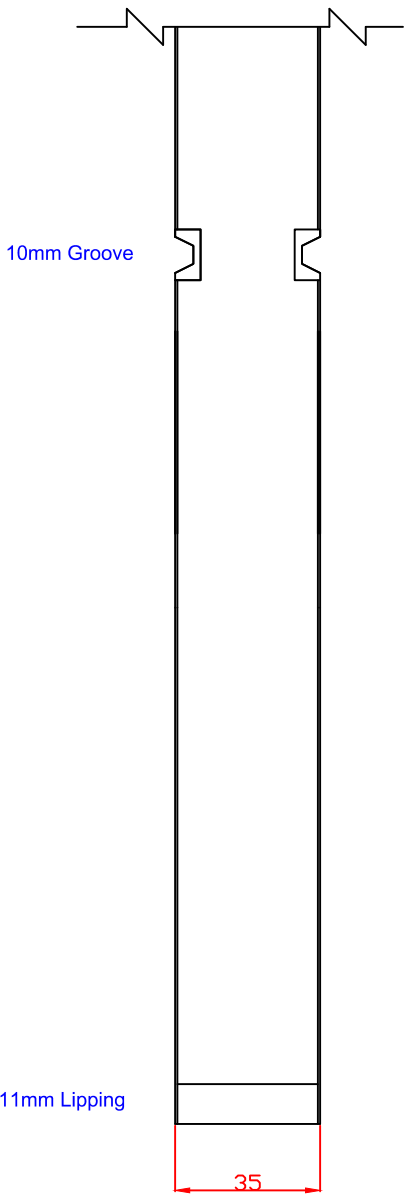

XL Joinery Ltd.
Holden Ing Way, Birstall, West Yorkshire, WF17 9AD
01924 350501 | www.xljoinery.co.uk

TITLE	APPROVED BY	REMARKS	DRAWN BY: Sara Twedde
PFINTOSAL33 Prefinished Internal Oak Salerno Door 1981 x 838 x 35mm			SCALE:
			DRAWING NO:
			CHECK BY:
			DATE ISSUED: 19/11/24
			Revision 2



These drawing designs are the registered intellectual property of XL Joinery Limited. Any attempt to share this information by copying and / or distribution of these drawings beyond the intended user may be considered a breach of the protected intellectual property design registration and may result in legal action."

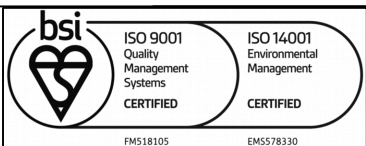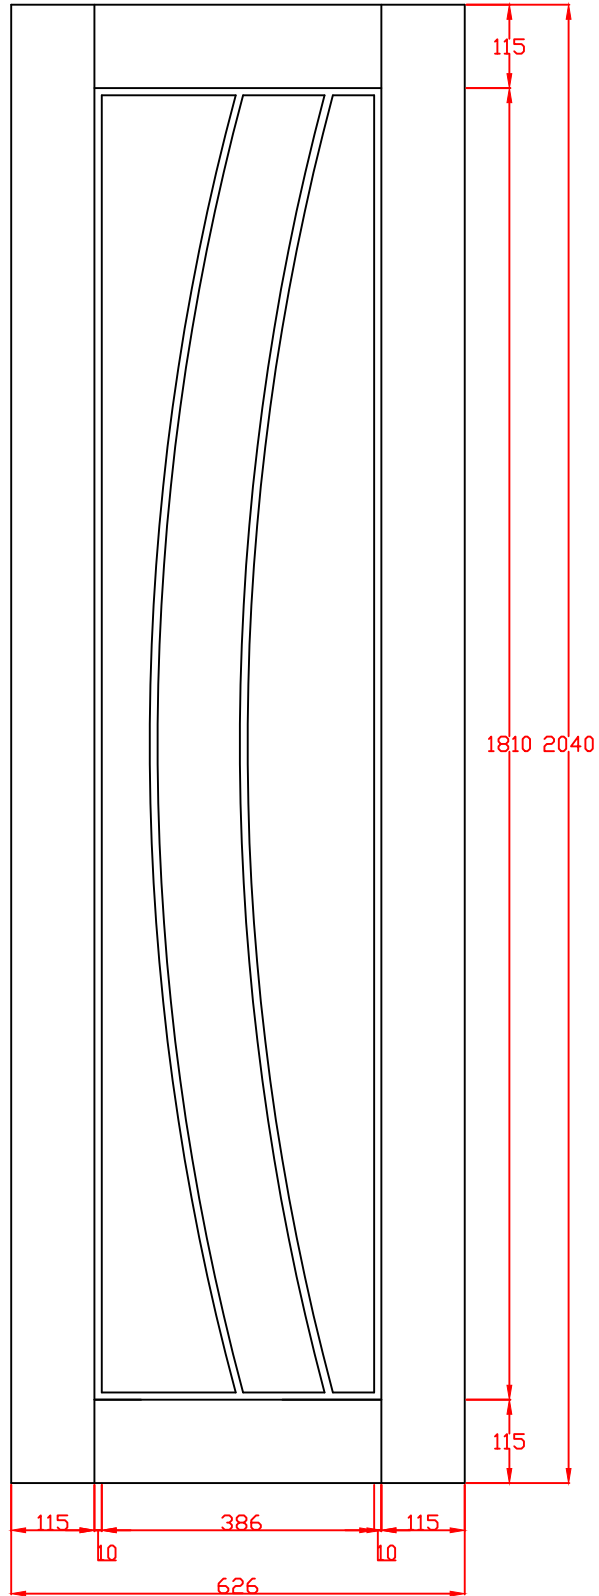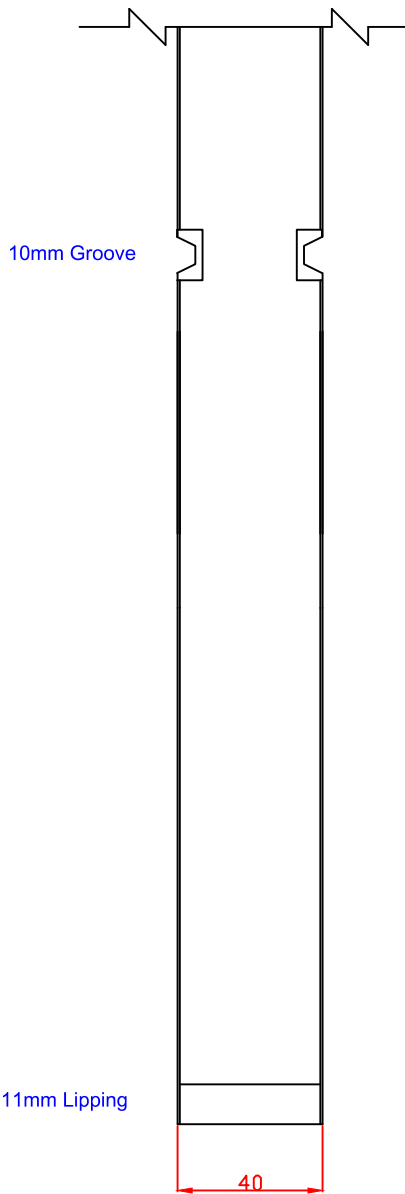



XL Joinery Ltd.
Holden Ing Way, Birstall, West Yorkshire, WF17 9AD
01924 350501 | www.xljoinery.co.uk

TITLE	APPROVED BY	REMARKS	DRAWN BY: Sara Tweddle
PFINTOSAL626 Prefinished Internal Oak Salerno Door 2040 x 626 x 40mm			SCALE:
			DRAWING NO:
			CHECK BY:
			DATE ISSUED: 19/11/24
			Revision 2

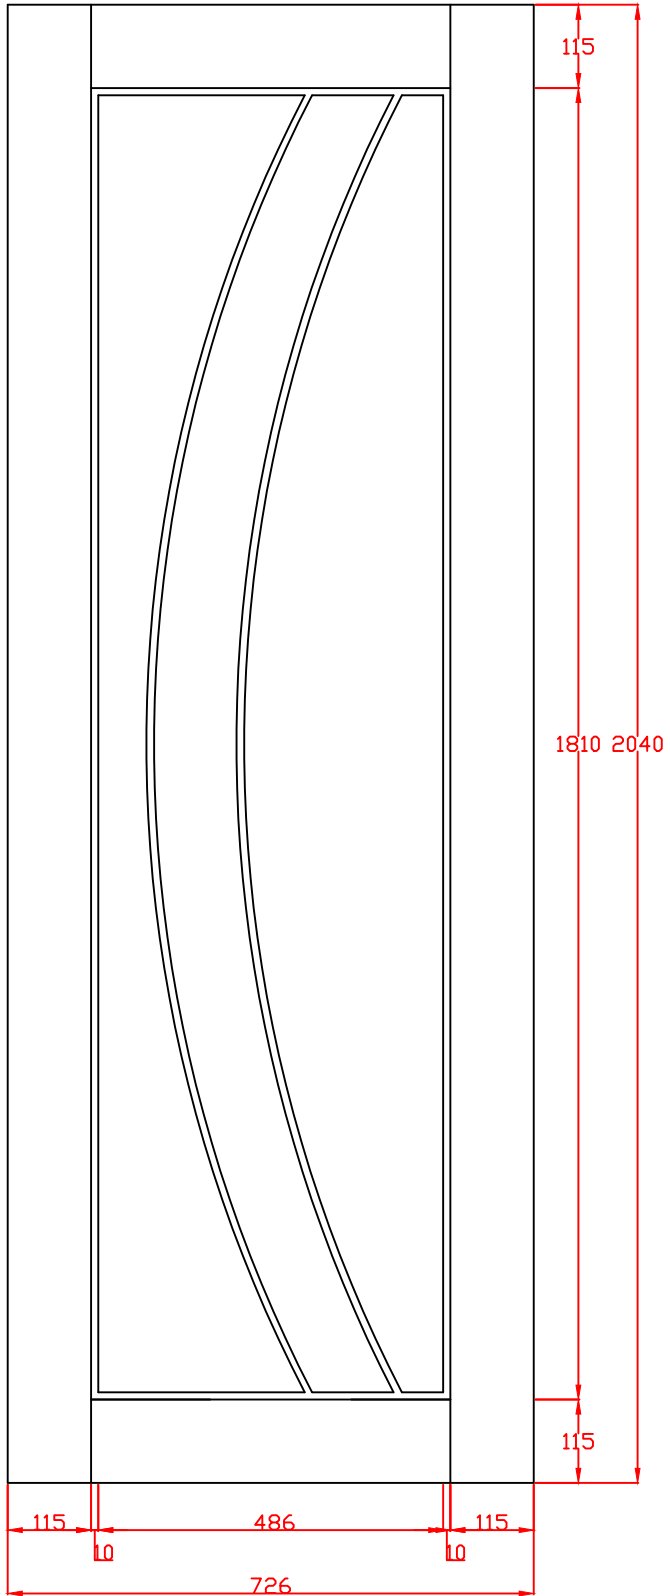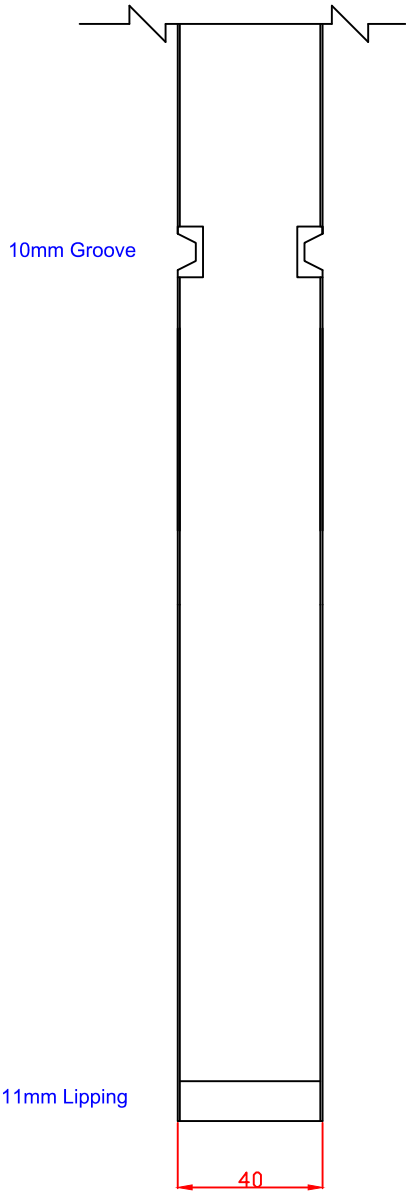These drawing designs are the registered intellectual property of XL Joinery Limited. Any attempt to share this information by copying and / or distribution of these drawings beyond the intended user may be considered a breach of the protected intellectual property design registration and may result in legal action."




ISO 9001
 Quality Management Systems
 CERTIFIED




ISO 14001
 Environmental Management
 CERTIFIED

FM518105 EMS578330

XL Joinery Ltd.
 Holden Ing Way, Birstall, West Yorkshire, WF17 9AD
 01924 350501 | www.xljoinery.co.uk

TITLE	APPROVED BY	REMARKS	DRAWN BY: Sara Tweddle
PFINTOSAL726 Prefinished Internal Oak Salerno Door 2040 x 726 x 40mm			SCALE:
			DRAWING NO:
			CHECK BY:
			DATE ISSUED: 19/11/24
			Revision 2

These drawing designs are the registered intellectual property of XL Joinery Limited. Any attempt to share this information by copying and / or distribution of these drawings beyond the intended user may be considered a breach of the protected intellectual property design registration and may result in legal action."


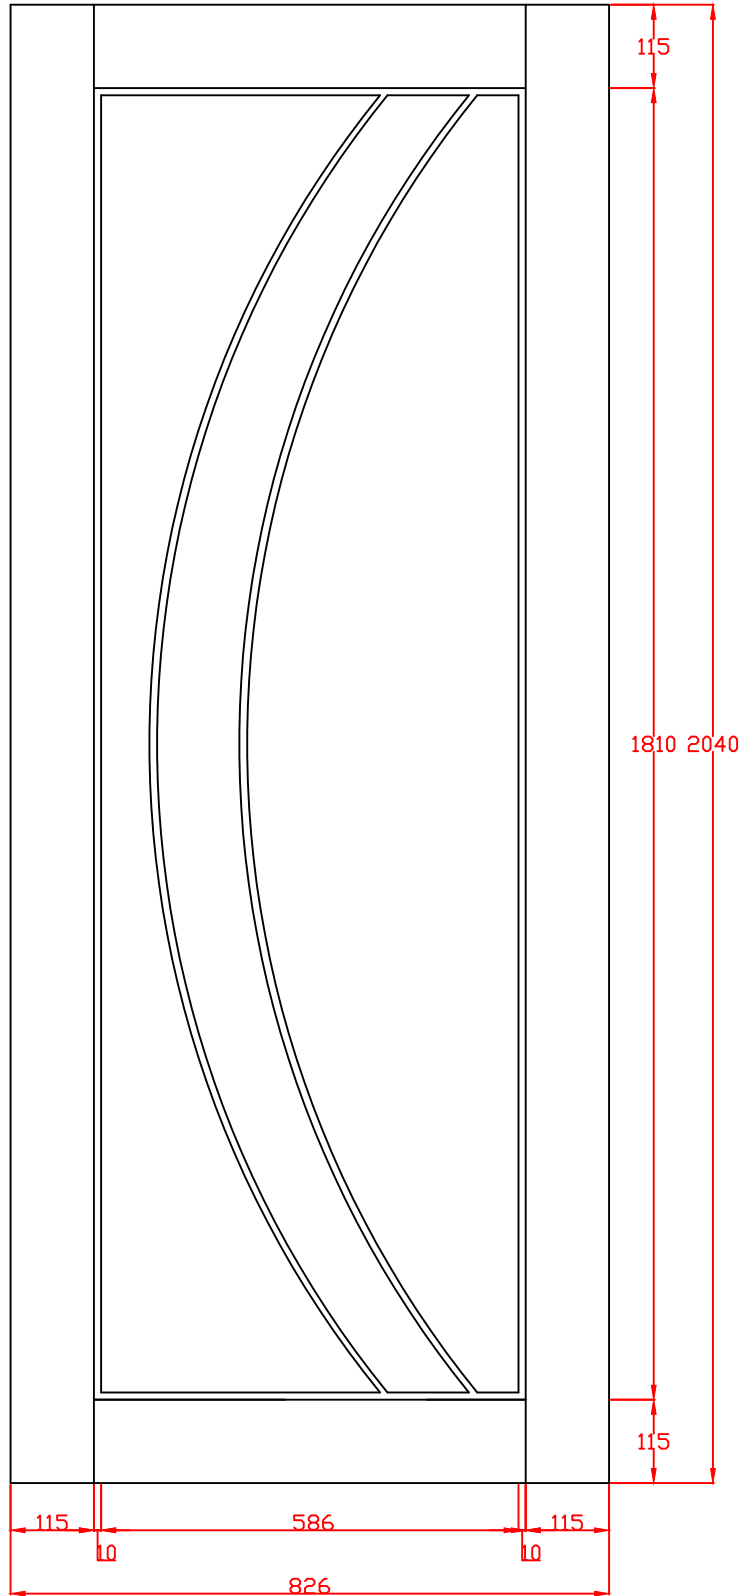
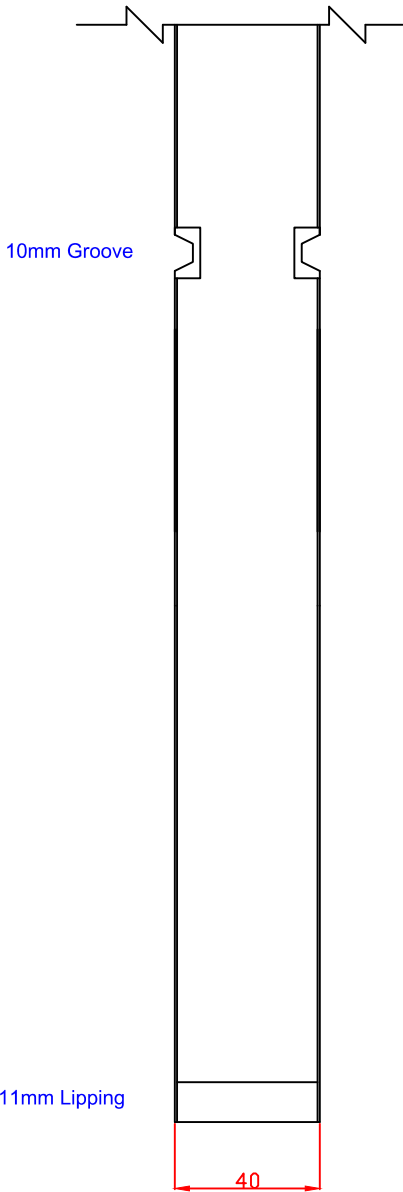


bsi
 ISO 9001 Quality Management Systems CERTIFIED FM518105
 ISO 14001 Environmental Management Systems CERTIFIED EMS578330

XL Joinery Ltd.
 Holden Ing Way, Birstall, West Yorkshire, WF17 9AD
 01924 350501 | www.xljoinery.co.uk

TITLE	APPROVED BY	REMARKS	DRAWN BY: Sara Tweddle
PFINTOSAL826 Prefinished Internal Oak Salerno Door 2040 x 826 x 40mm			SCALE:
			DRAWING NO:
			CHECK BY:
			DATE ISSUED: 19/11/24
			Revision 2

These drawing designs are the registered intellectual property of XL Joinery Limited. Any attempt to share this information by copying and / or distribution of these drawings beyond the intended user may be considered a breach of the protected intellectual property design registration and may result in legal action."

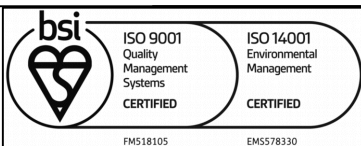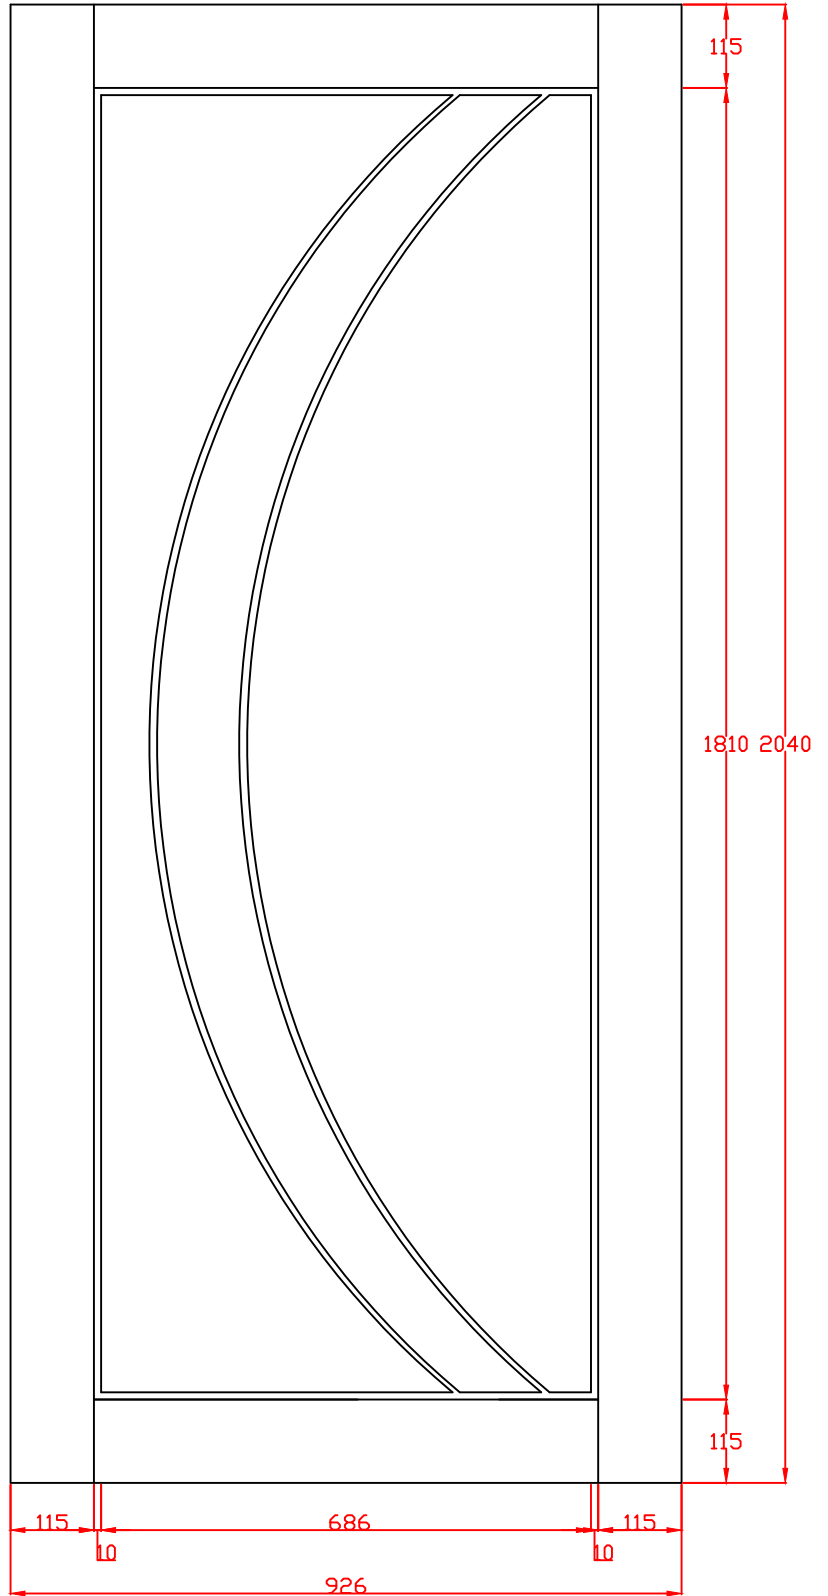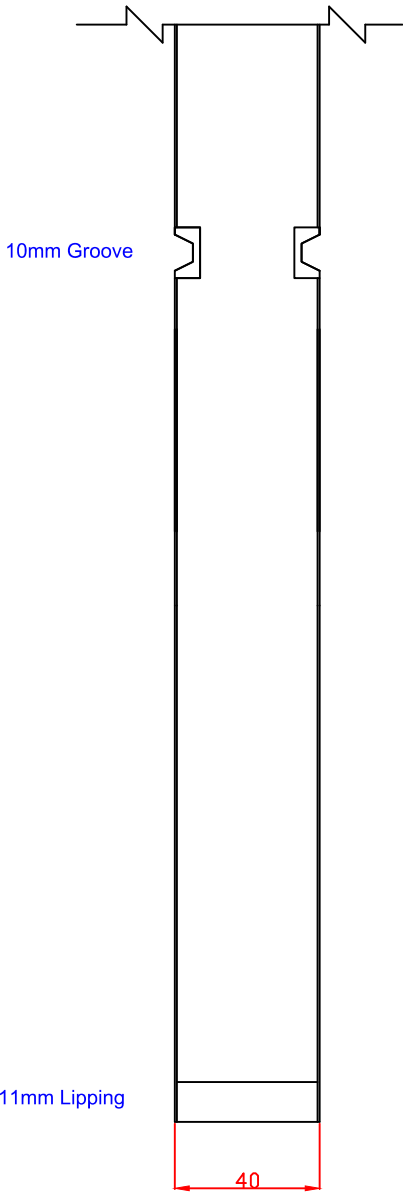

XL Joinery Ltd.
Holden Ing Way, Birstall, West Yorkshire, WF17 9AD
01924 350501 | www.xljoinery.co.uk

TITLE	APPROVED BY	REMARKS	DRAWN BY: Sara Tweddle
PFINTOSAL926 Prefinished Internal Oak Salerno Door 2040 x 926 x 40mm			SCALE:
			DRAWING NO:
			CHECK BY:
			DATE ISSUED: 19/11/24
			Revision 2